

S:\Projects\15-257-01 Design - South Park Loop Pathway Connector\Drawings\C11-PLAN-PROP-ATHWAY CL.dwg (C11-ATHWAY PLANNING EXHIBIT) - Jan 19 2016 10:06:48 am PLOTTED BY: karchner DWG FORMAT: PLT



DRAWING NO  
C1.1


JOB TITLE  
SOUTH PARK LOOP  
CONNECTOR PATHWAY PROJECT  
TETON COUNTY, WY

DRAWING TITLE  
AERIAL PLANNING EXHIBIT  
STUDY & REPORT PHASE

**NELSON  
ENGINEERING**  
P.O. BOX 1599, JACKSON WYOMING (307) 733-2087

DATE	1/18/16	REV.
SURVEYED	NE	
ENGINEERED	DD	
DRAWN	SK	
CHECKED	-	
APPROVED	-	

S:\Projects\15-257-01-Design - South Park Loop Pathway Connector\Drawings\C1.2 Aerial Planning Exhibit - Job 15 2016 110138 on PLOTTER 311.kawthor DWG FORMAT 191

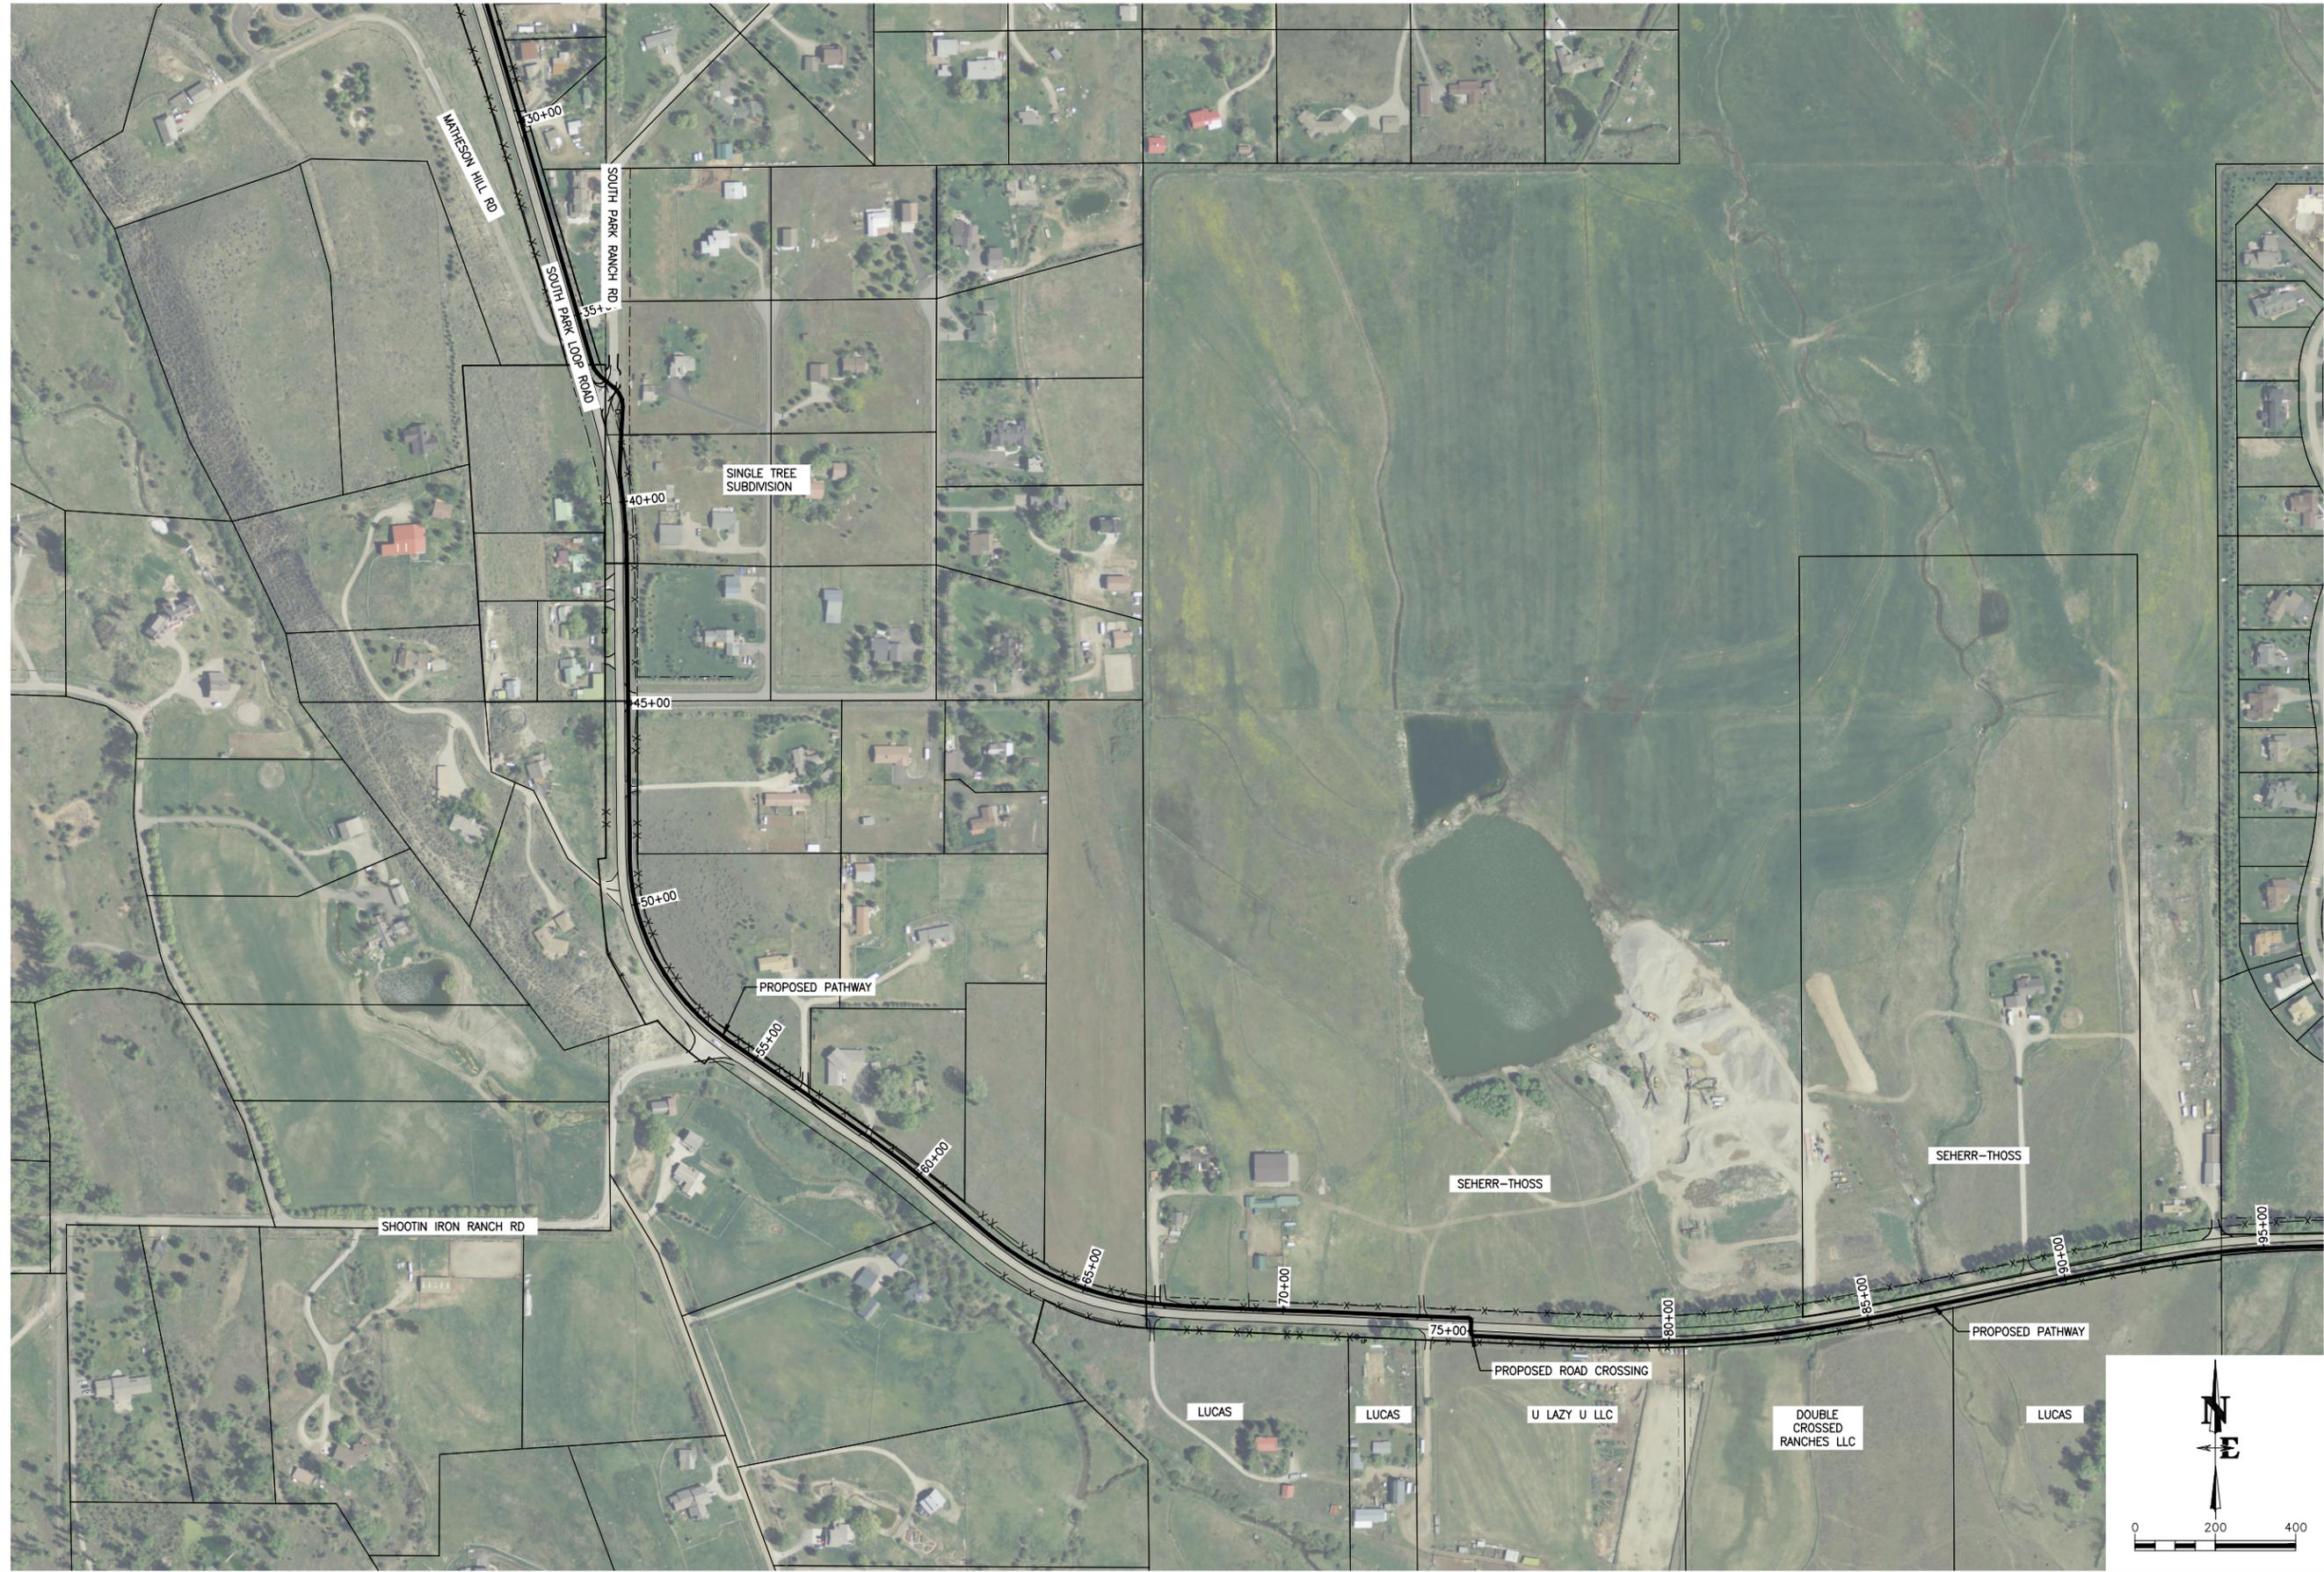

DRAWING NO C1.2	JOB NO 15-257-01	JOB TITLE SOUTH PARK LOOP CONNECTOR PATHWAY PROJECT TETON COUNTY, WY	DRAWING TITLE AERIAL PLANNING EXHIBIT	 P.O. BOX 1599, JACKSON WYOMING (307) 733-2087					DATE	1/18/16	REV.
				SURVEYED	NE	ENGINEERED	DD	DRAWN	SK	CHECKED	-

S:\Projects\2016\116207 - South Park Loop Pathway Connector\Drawings\CI-3\CI-3-01-01.dwg - 1/18/16 11:02:07 am - PLOTTED BY: hardschwer DWG FORMAT: 191



DRAWING NO  
CI-3



JOB TITLE  
SOUTH PARK LOOP  
CONNECTOR PATHWAY PROJECT  
TETON COUNTY, WY

DRAWING TITLE  
AERIAL PLANNING EXHIBIT

**NELSON  
ENGINEERING**  
P.O. BOX 1599, JACKSON WYOMING (307) 733-2087

DATE	1/18/16	REV.
SURVEYED	NE	
ENGINEERED	DD	
DRAWN	SK	
CHECKED	-	
APPROVED	-	



S:\Projects\2015\15-257-01\Drawings\15-257-01-001.dwg (15-257-01) - Jan 19 2016 10:54:41 on PLOTTED BY: karchner DWG: 15-257-01

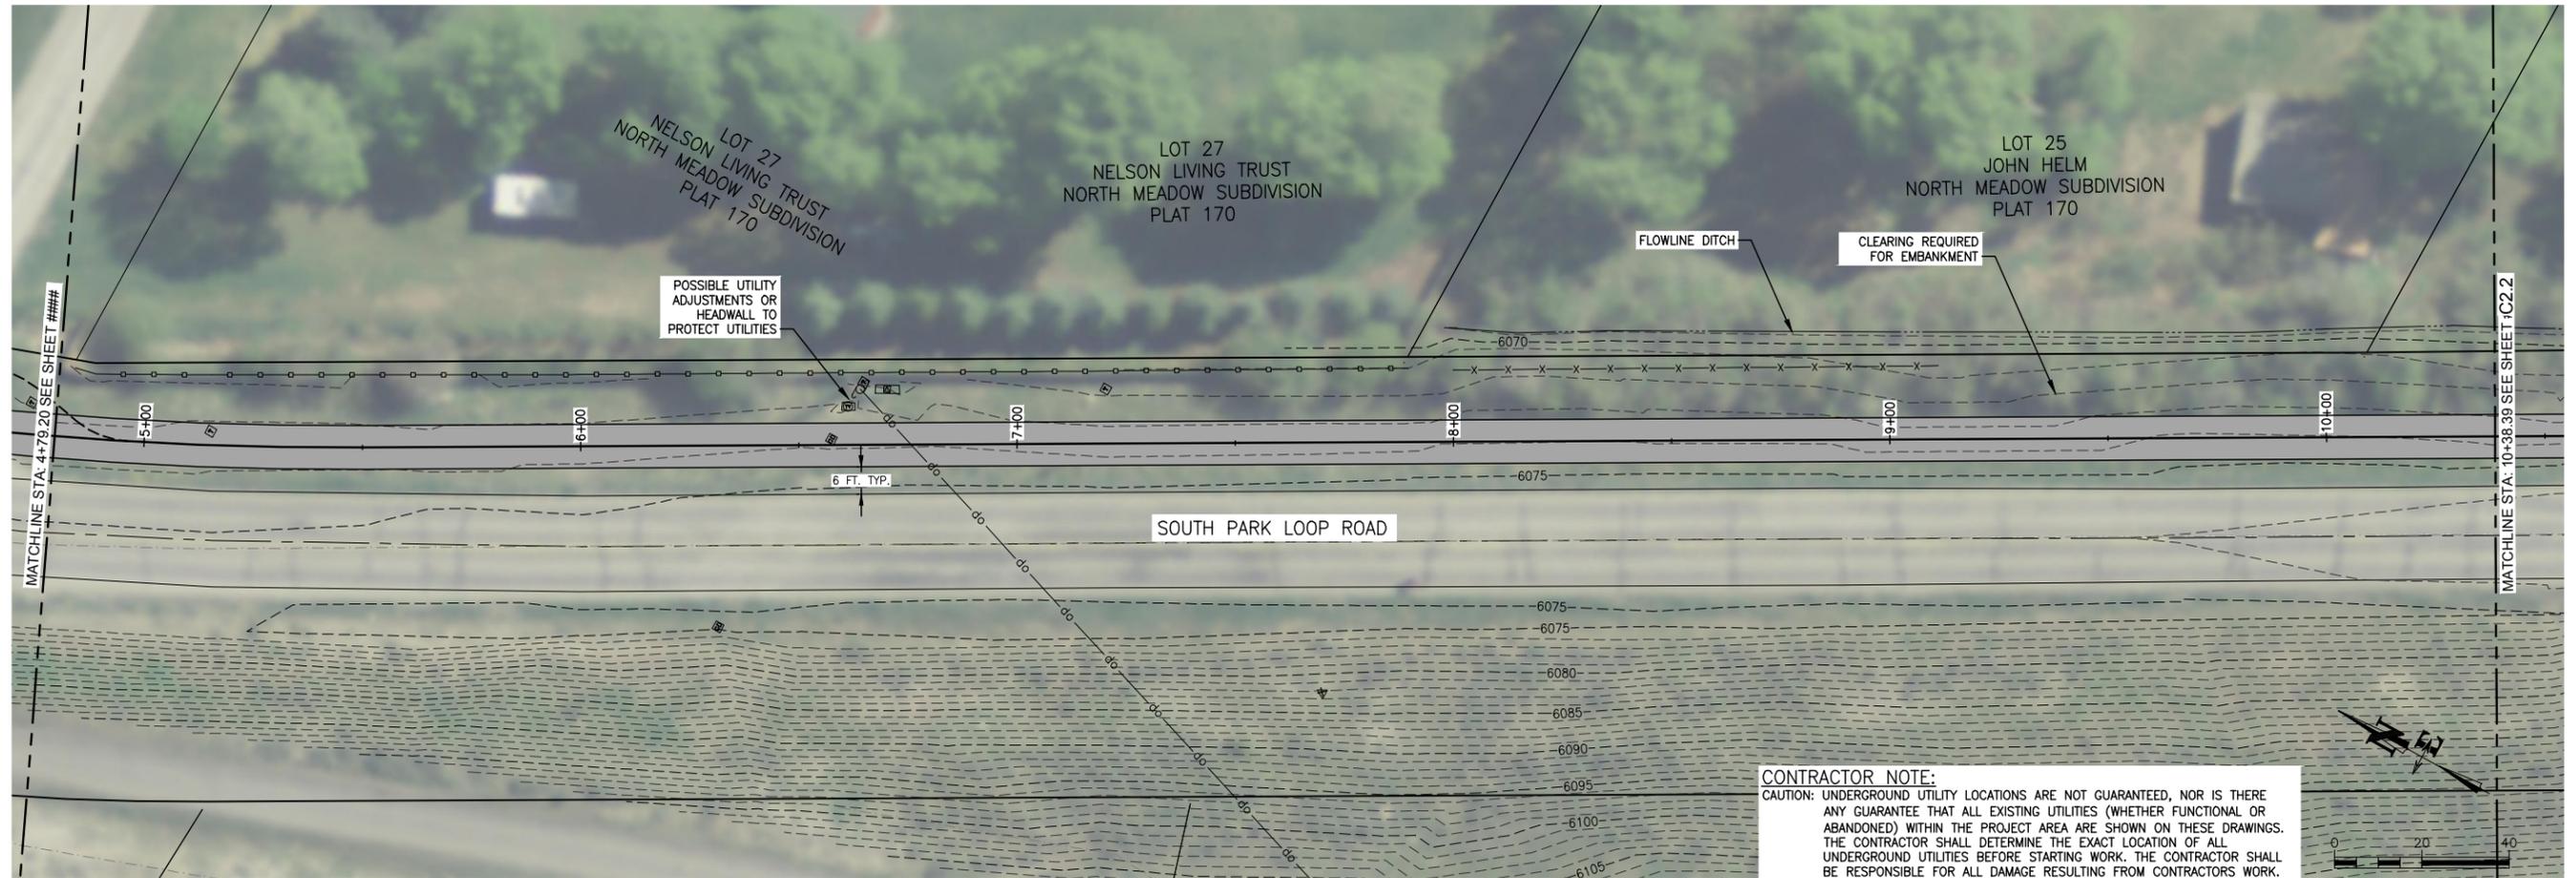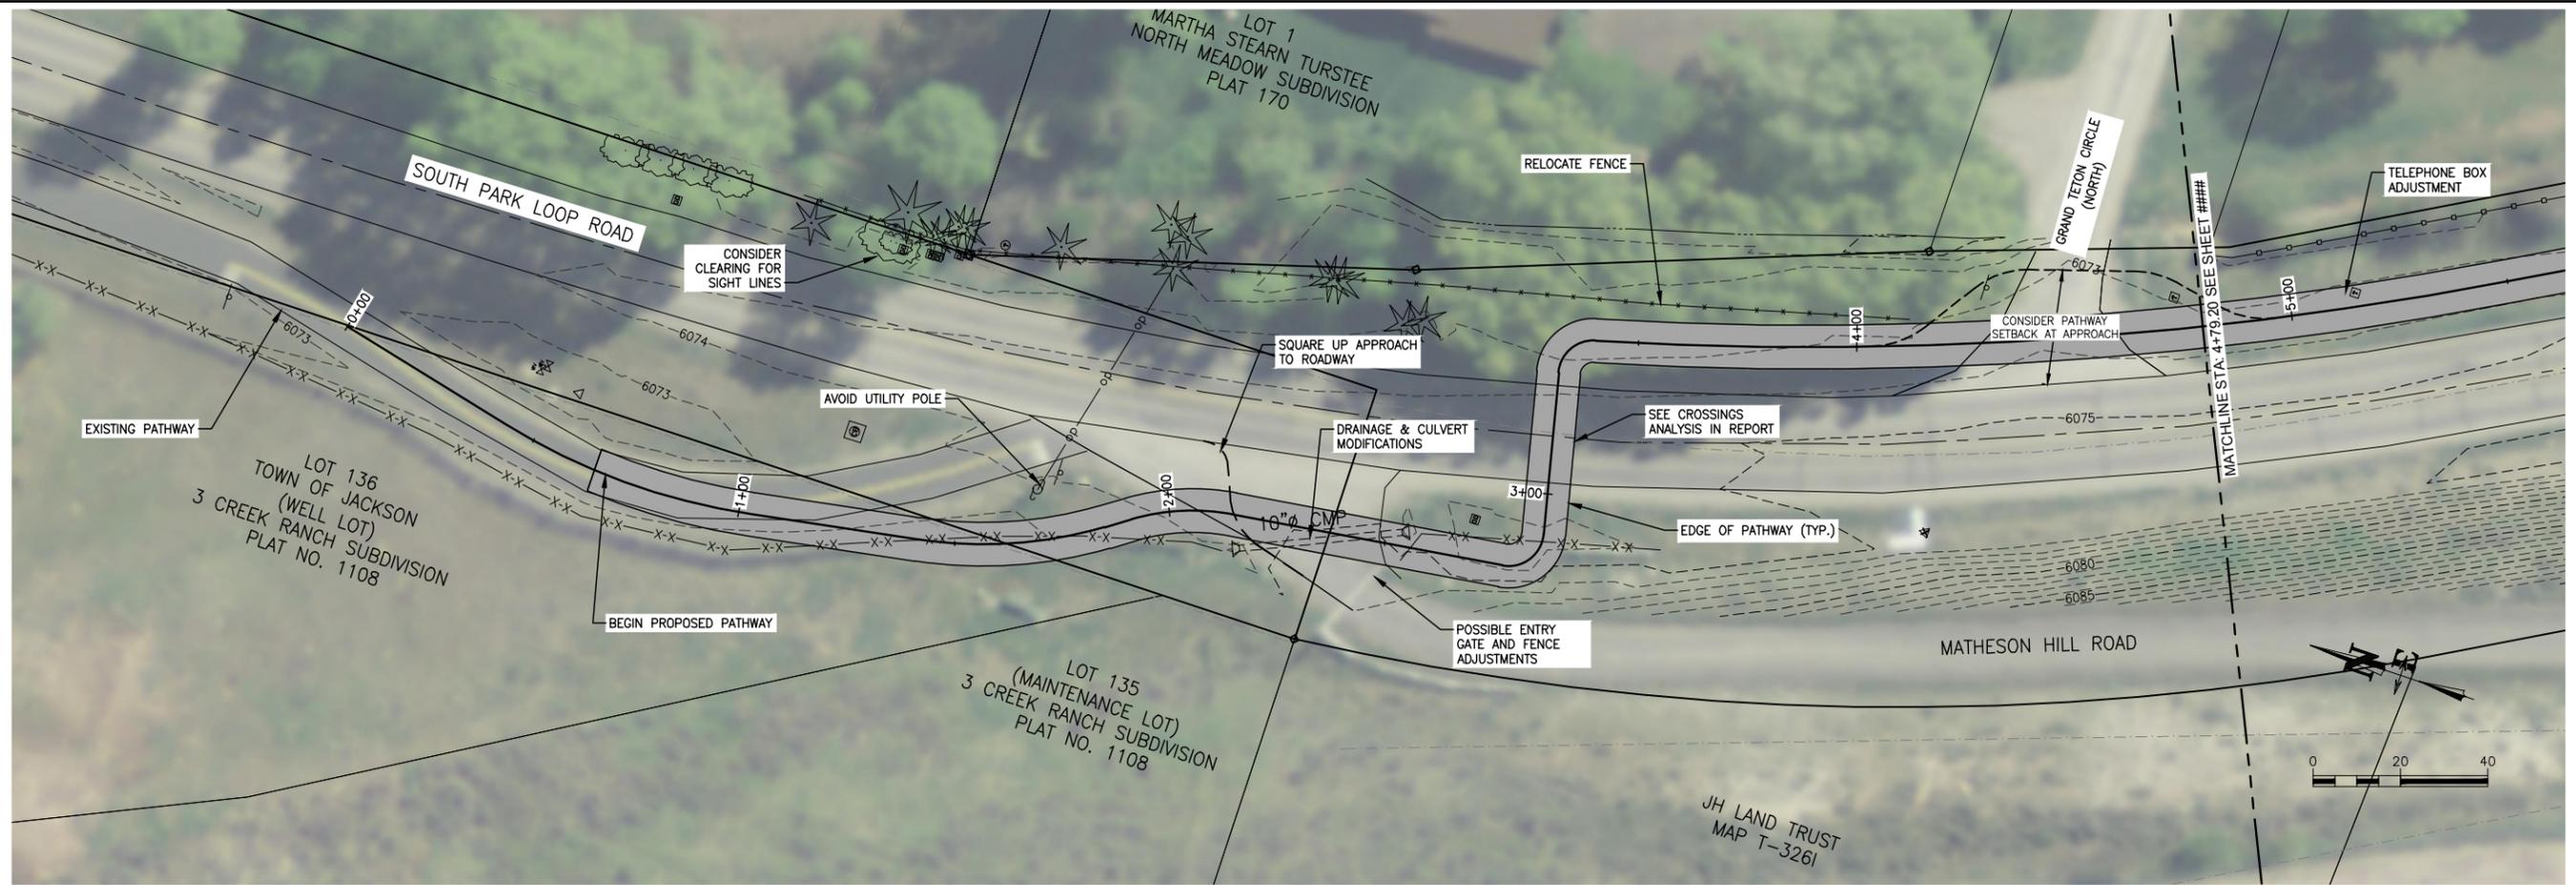

DRAWING NO C2.1	JOB NO 15-257-01	JOB TITLE SOUTH PARK LOOP CONNECTOR PATHWAY PROJECT TETON COUNTY, WY		DRAWING TITLE STATION 0+00.00 - 10+50		DATE 1/18/16	REV. -
		APPROVED	CHECKED	DRAWN	ENGINEERED		

**NELSON ENGINEERING**  
P.O. BOX 1599, JACKSON WYOMING (307) 733-2087

S:\Projects\2015\15-257-01 - South Park Loop Pathway Connector\Drawings\15-257-01-01 - Plotted\15-257-01-01.dwg, 01/19/2016, 11:08:08 am, PLOTTED BY: kschwartz, DWG PLOT: 151

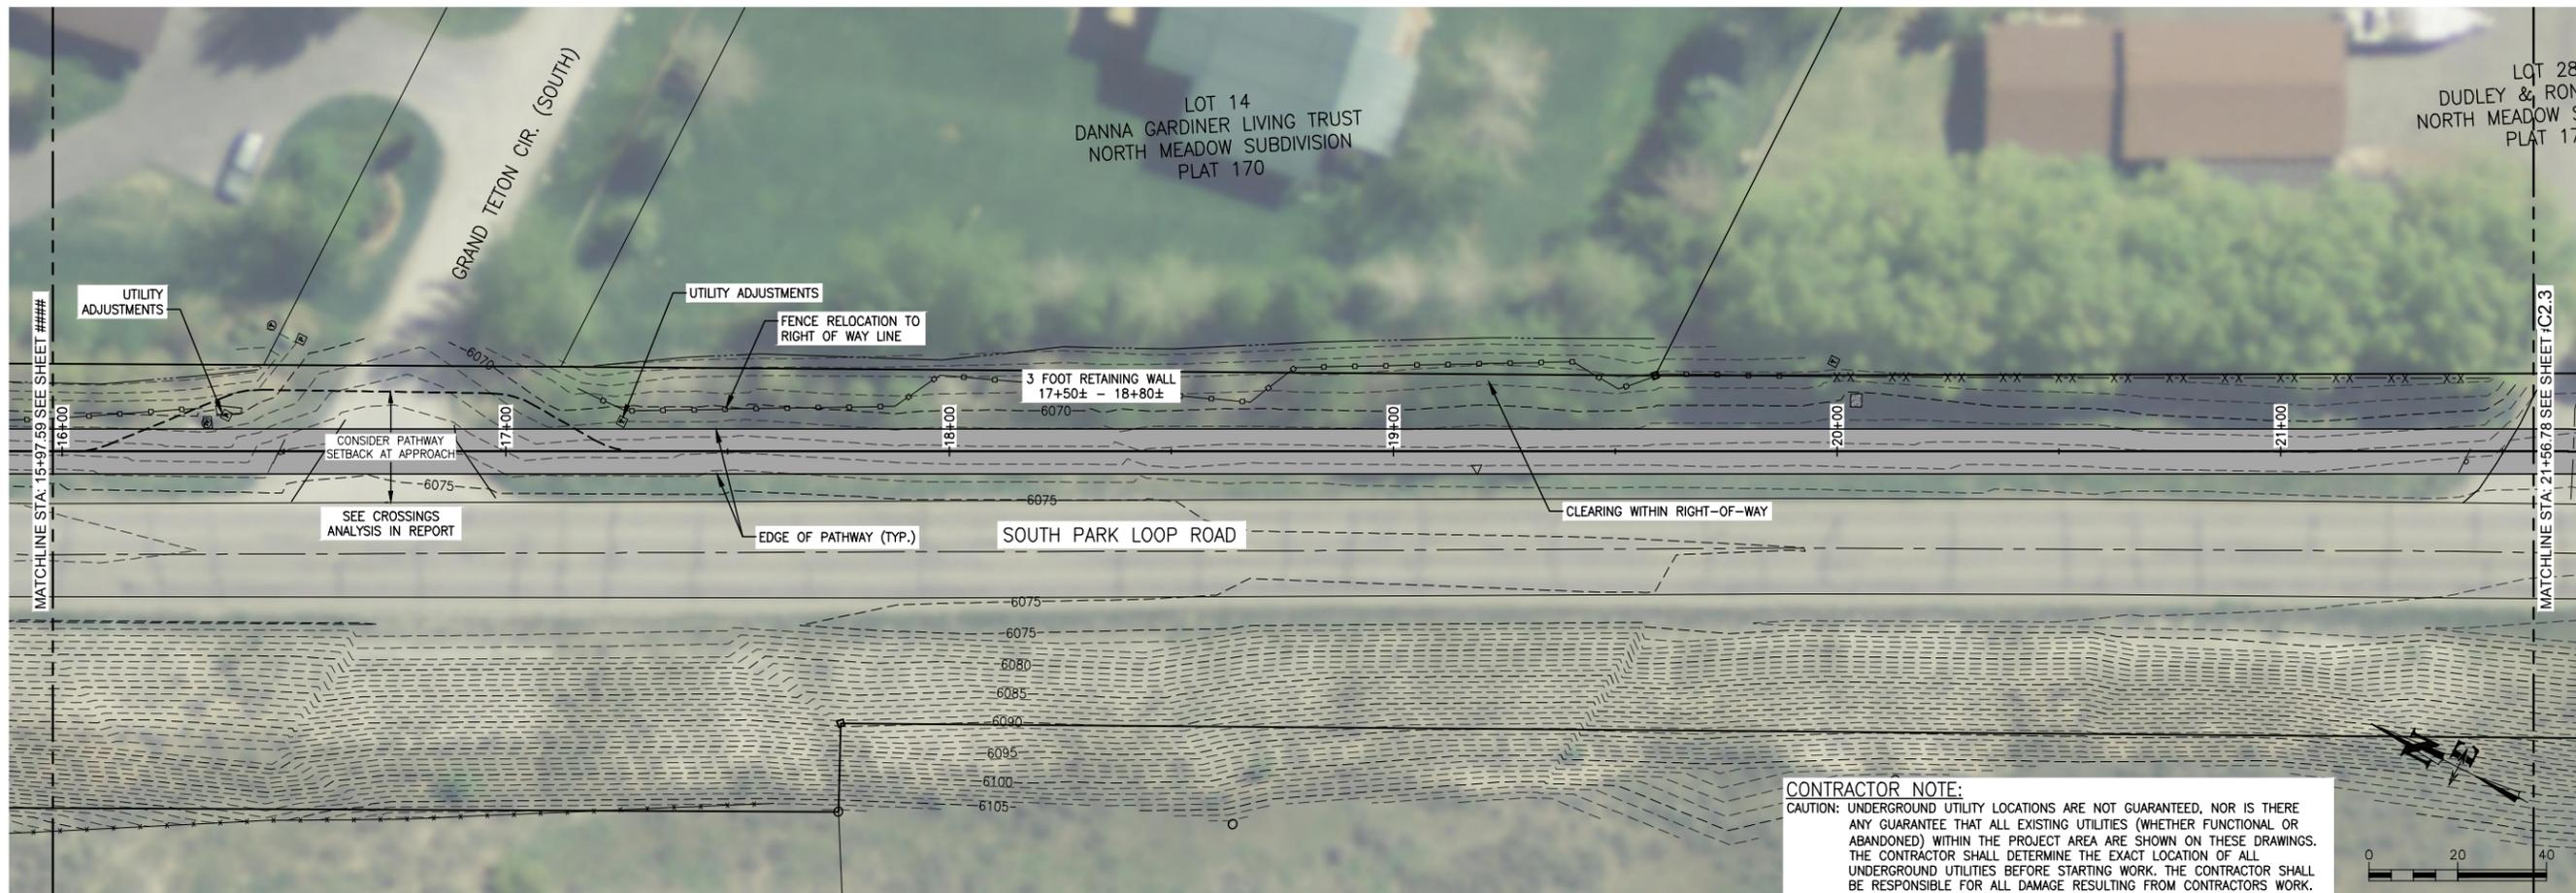
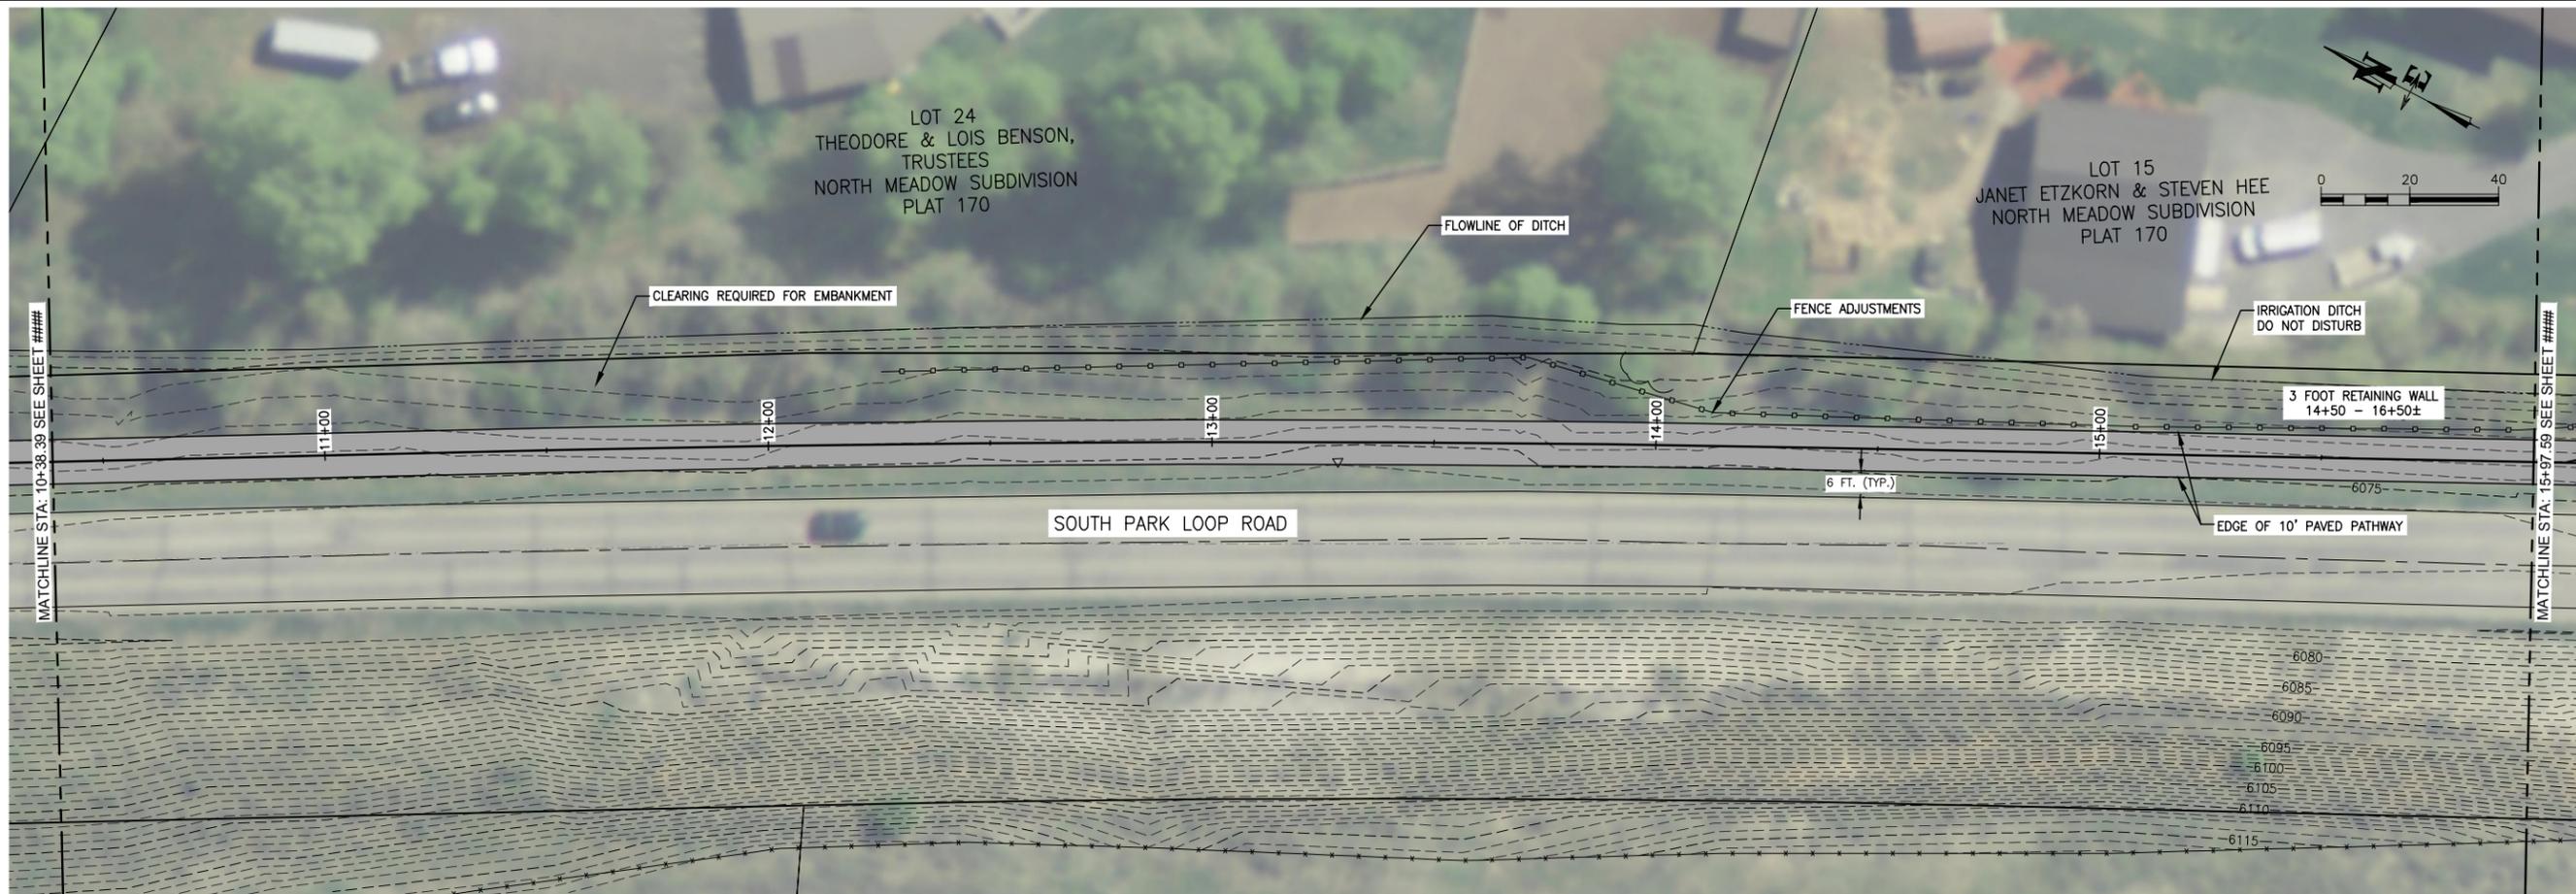


**CONTRACTOR NOTE:**  
 CAUTION: UNDERGROUND UTILITY LOCATIONS ARE NOT GUARANTEED, NOR IS THERE ANY GUARANTEE THAT ALL EXISTING UTILITIES (WHETHER FUNCTIONAL OR ABANDONED) WITHIN THE PROJECT AREA ARE SHOWN ON THESE DRAWINGS. THE CONTRACTOR SHALL DETERMINE THE EXACT LOCATION OF ALL UNDERGROUND UTILITIES BEFORE STARTING WORK. THE CONTRACTOR SHALL BE RESPONSIBLE FOR ALL DAMAGE RESULTING FROM CONTRACTORS WORK.

DRAWING NO C2.2	JOB NO 15-257-01	JOB TITLE SOUTH PARK LOOP CONNECTOR PATHWAY PROJECT TETON COUNTY, WY		DRAWING TITLE STATION 10+50 - 21+50		DATE 1/18/16	REV. -	
		SOUTH PARK LOOP CONNECTOR PATHWAY PROJECT TETON COUNTY, WY		STATION 10+50 - 21+50				SURVEYED NE

**NELSON  
ENGINEERING**  
 P.O. BOX 1599, JACKSON WYOMING (307) 733-2087

S:\Projects\2016\151 - South Park Loop Pathway Connector\Drawings\151-SP-50 - Jan 19 2016 11:12:22 am PLOTTED BY: karchner DWG PLOTN1: 151

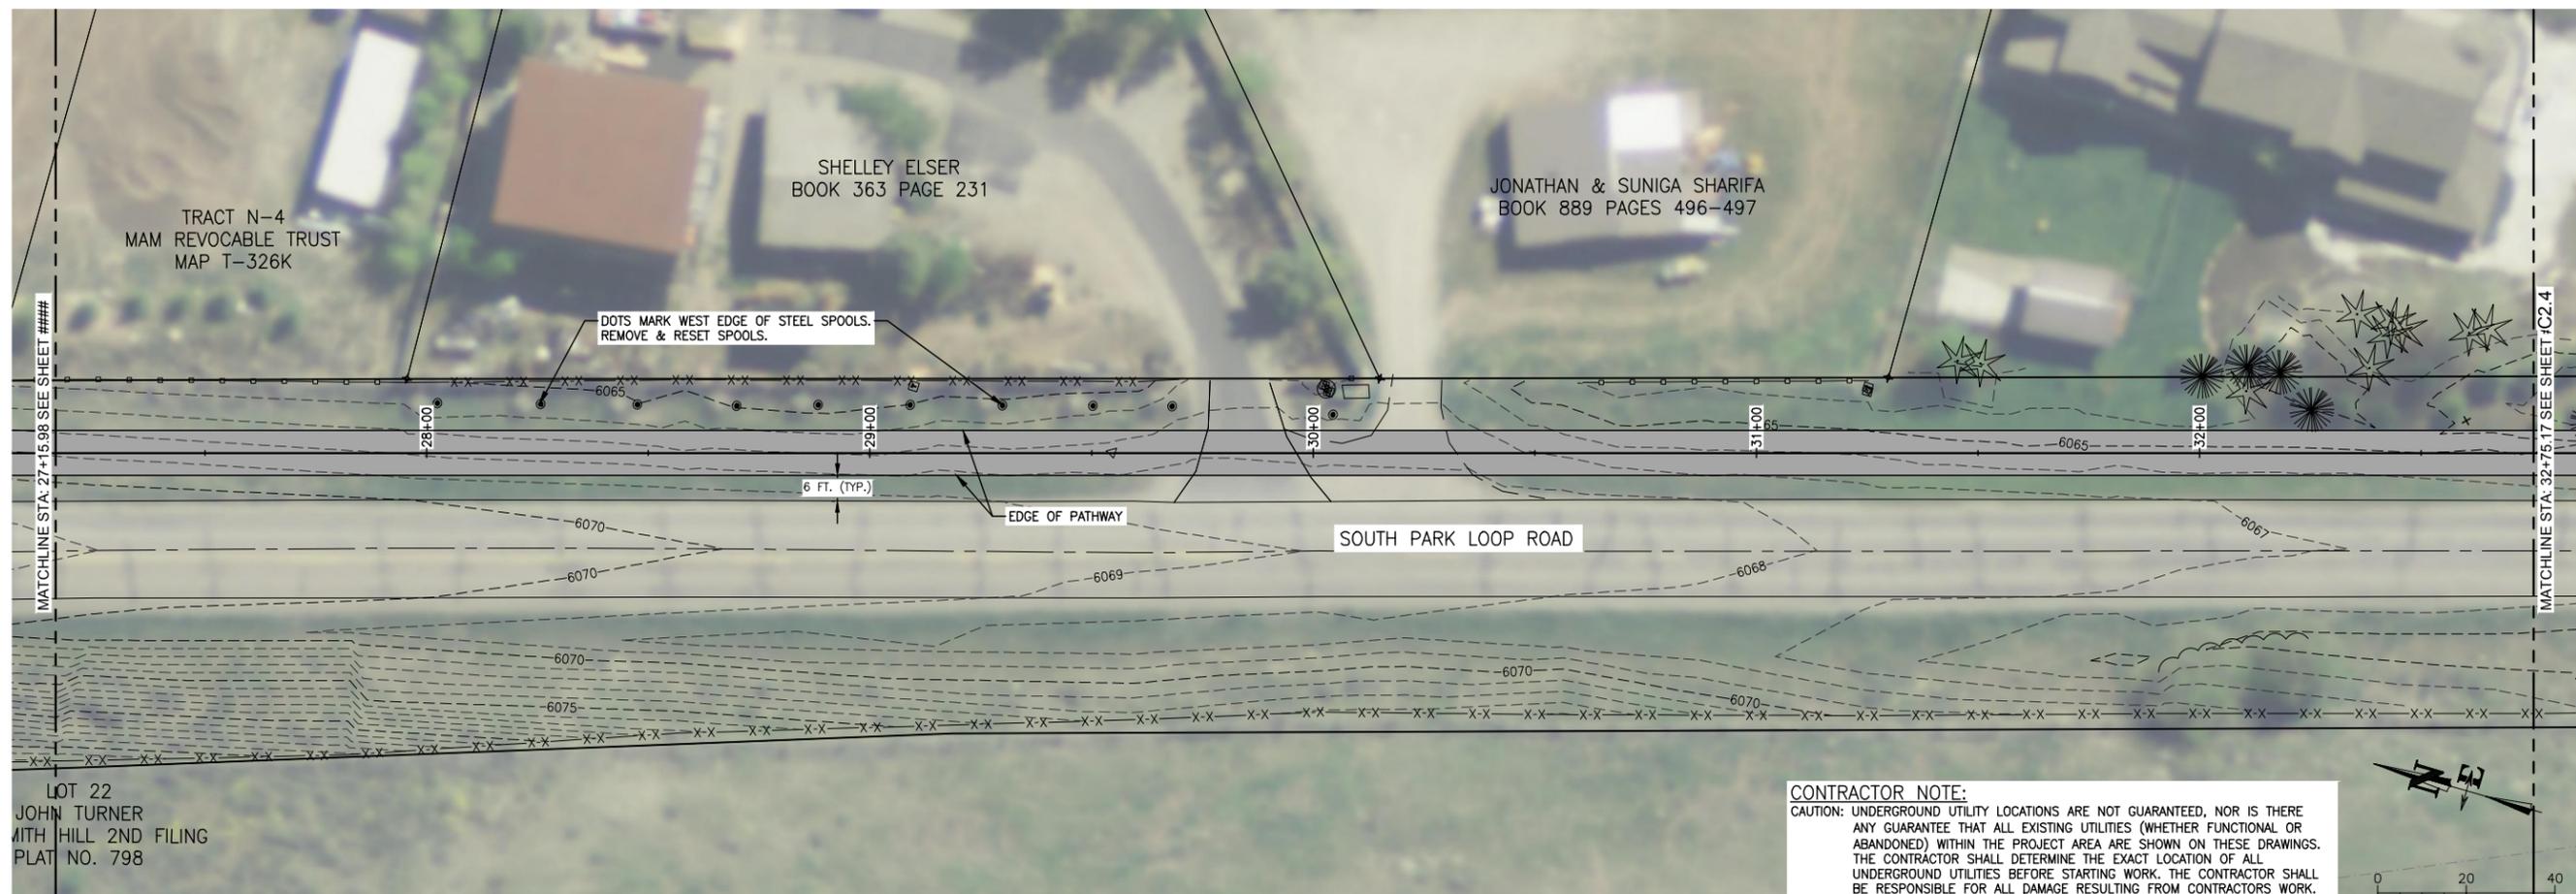
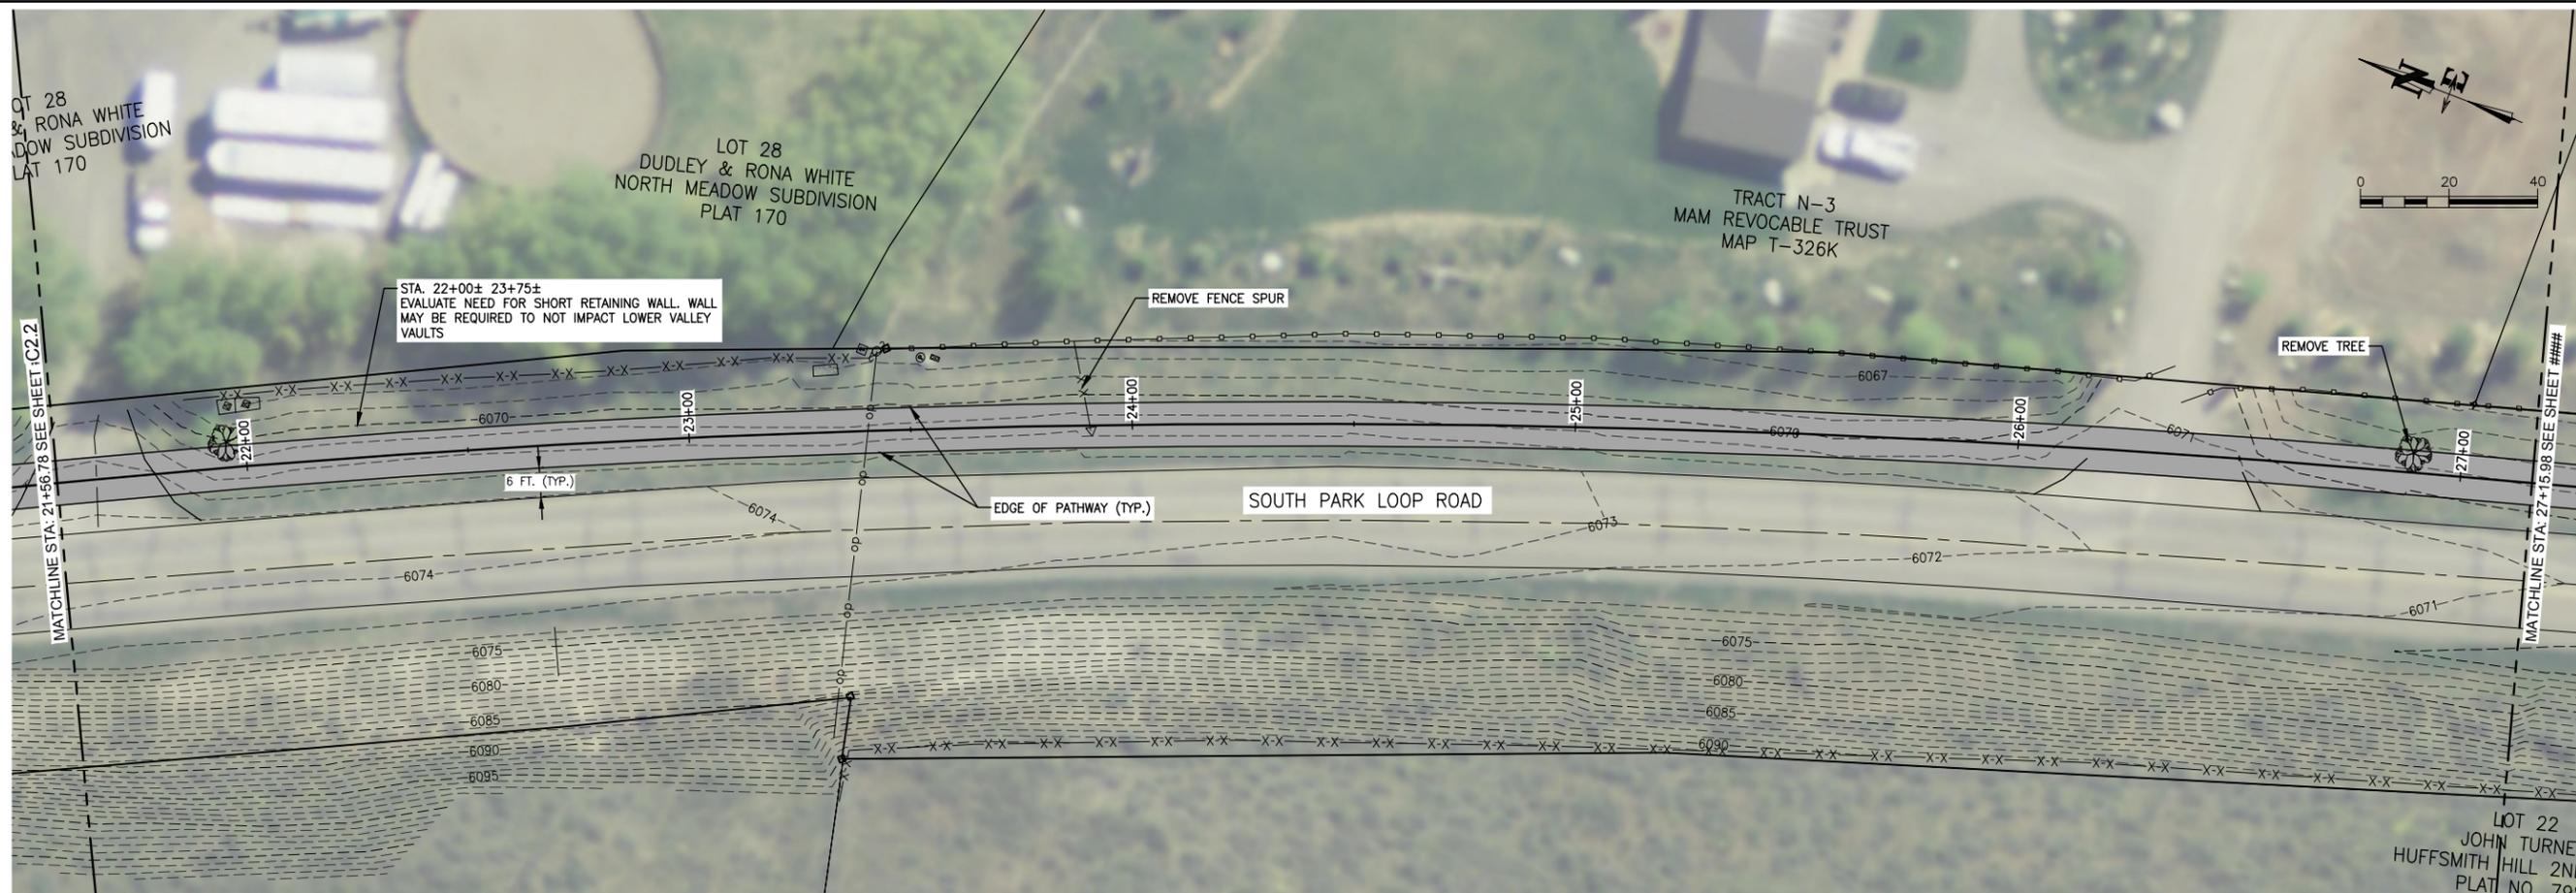


**CONTRACTOR NOTE:**  
 CAUTION: UNDERGROUND UTILITY LOCATIONS ARE NOT GUARANTEED, NOR IS THERE ANY GUARANTEE THAT ALL EXISTING UTILITIES (WHETHER FUNCTIONAL OR ABANDONED) WITHIN THE PROJECT AREA ARE SHOWN ON THESE DRAWINGS. THE CONTRACTOR SHALL DETERMINE THE EXACT LOCATION OF ALL UNDERGROUND UTILITIES BEFORE STARTING WORK. THE CONTRACTOR SHALL BE RESPONSIBLE FOR ALL DAMAGE RESULTING FROM CONTRACTORS WORK.


DRAWING NO C2.3	JOB NO 15-257-01	JOB TITLE SOUTH PARK LOOP CONNECTOR PATHWAY PROJECT TETON COUNTY, WY		DRAWING TITLE STATION 21+50 - 32+50		DATE 1/18/16	REV. -
		JOB TITLE		DRAWING TITLE			
		SOUTH PARK LOOP CONNECTOR PATHWAY PROJECT TETON COUNTY, WY		STATION 21+50 - 32+50		SURVEYED NE	
		SOUTH PARK LOOP CONNECTOR PATHWAY PROJECT TETON COUNTY, WY		STATION 21+50 - 32+50		ENGINEERED DD	
		SOUTH PARK LOOP CONNECTOR PATHWAY PROJECT TETON COUNTY, WY		STATION 21+50 - 32+50		DRAWN SK	
		SOUTH PARK LOOP CONNECTOR PATHWAY PROJECT TETON COUNTY, WY		STATION 21+50 - 32+50		CHECKED -	
		SOUTH PARK LOOP CONNECTOR PATHWAY PROJECT TETON COUNTY, WY		STATION 21+50 - 32+50		APPROVED -	

**NELSON  
ENGINEERING**  
 P.O. BOX 1599, JACKSON WYOMING (307) 733-2087

STATION 32+00 - 36+00  
 - IRRIGATION SYSTEM AND TREES CONFLICTS  
 - FORCE EAST SHOULDER TO CATCH ON BERM TO MINIMIZE DISTURBANCE.  
 - ARBORIST TO SPECIFY ROOT BARRIERS AND MINIMUM DISTURBANCE TREES CAN BE ADJACENT TO PATH TO PREVENT PATH DAMAGE BY ROOT GROWTH.  
 - BE COGNIZANT OF DRAINAGE NEEDS.

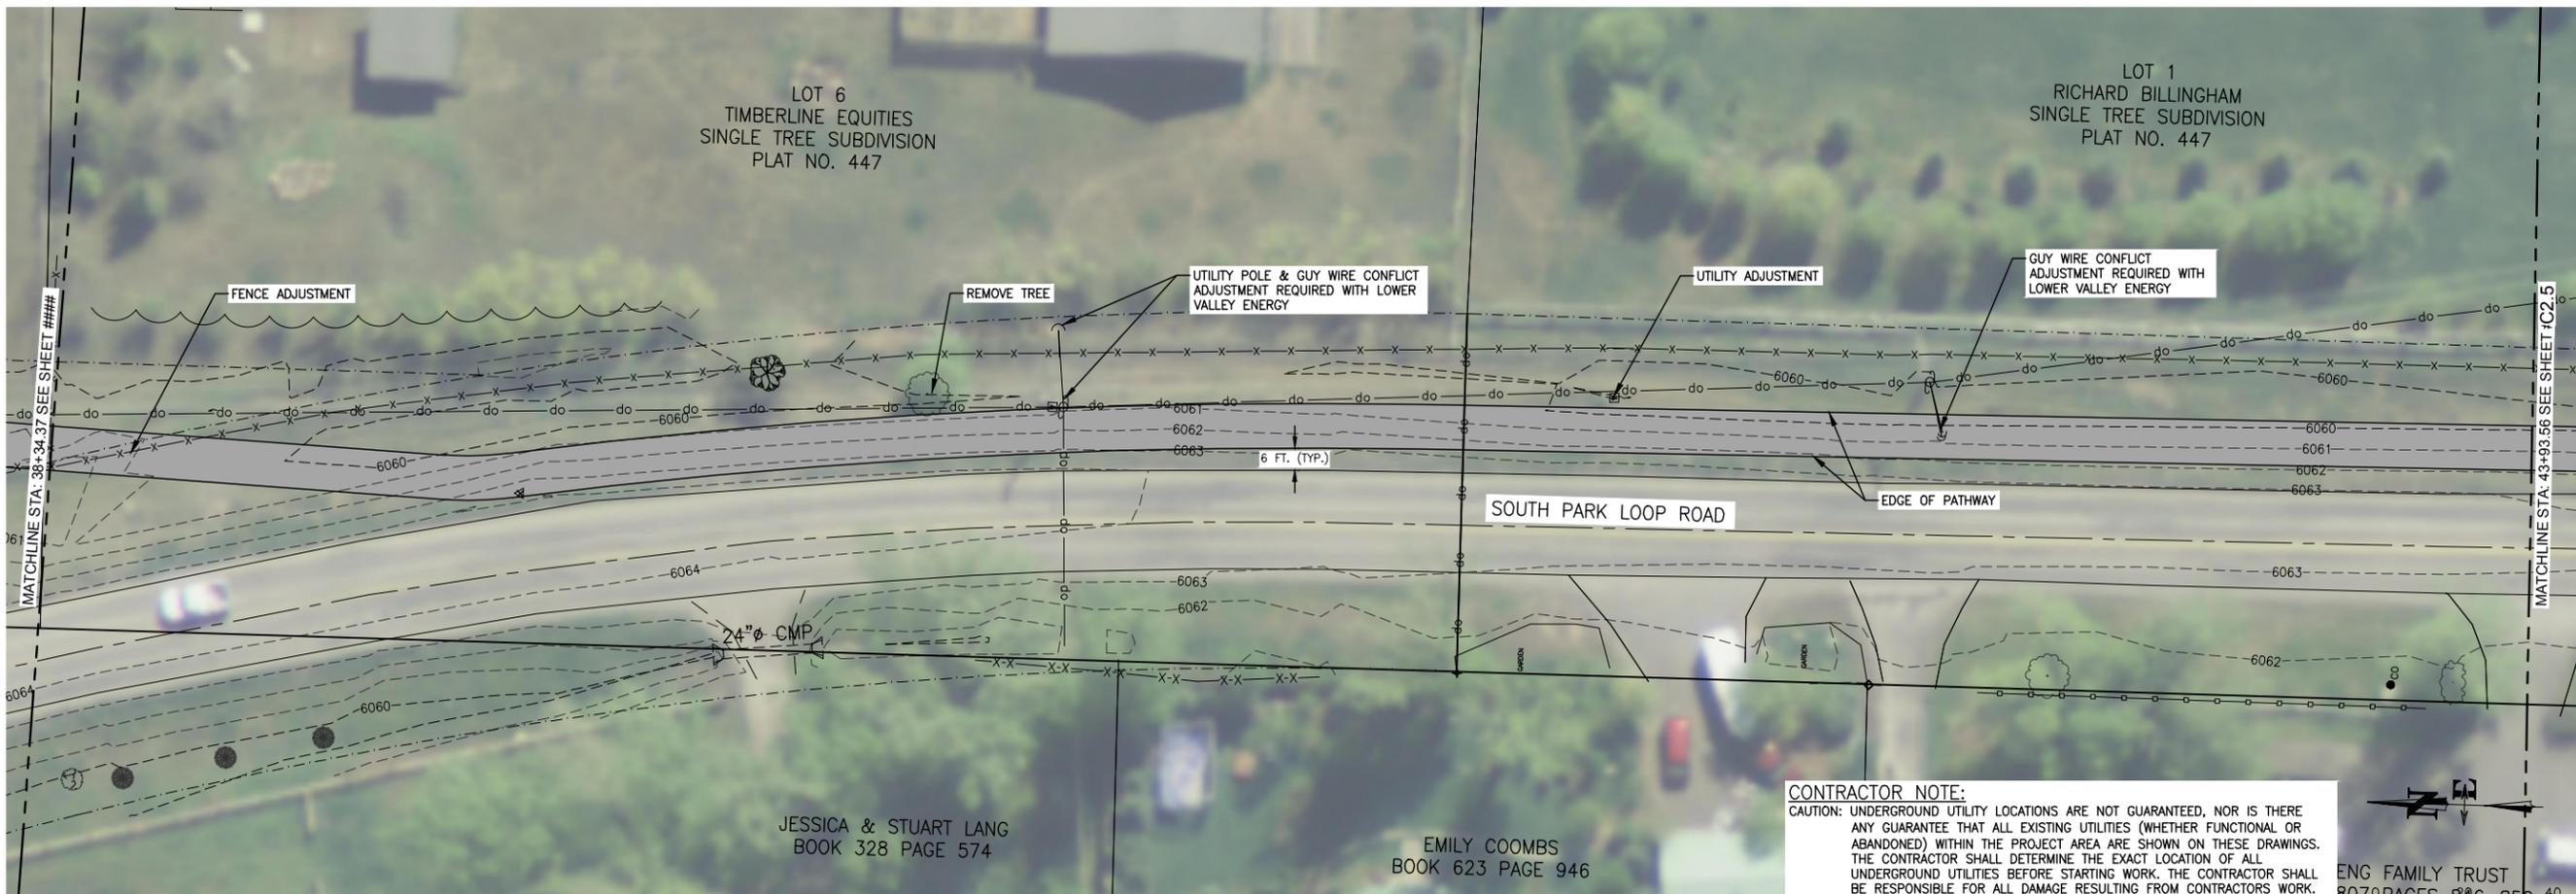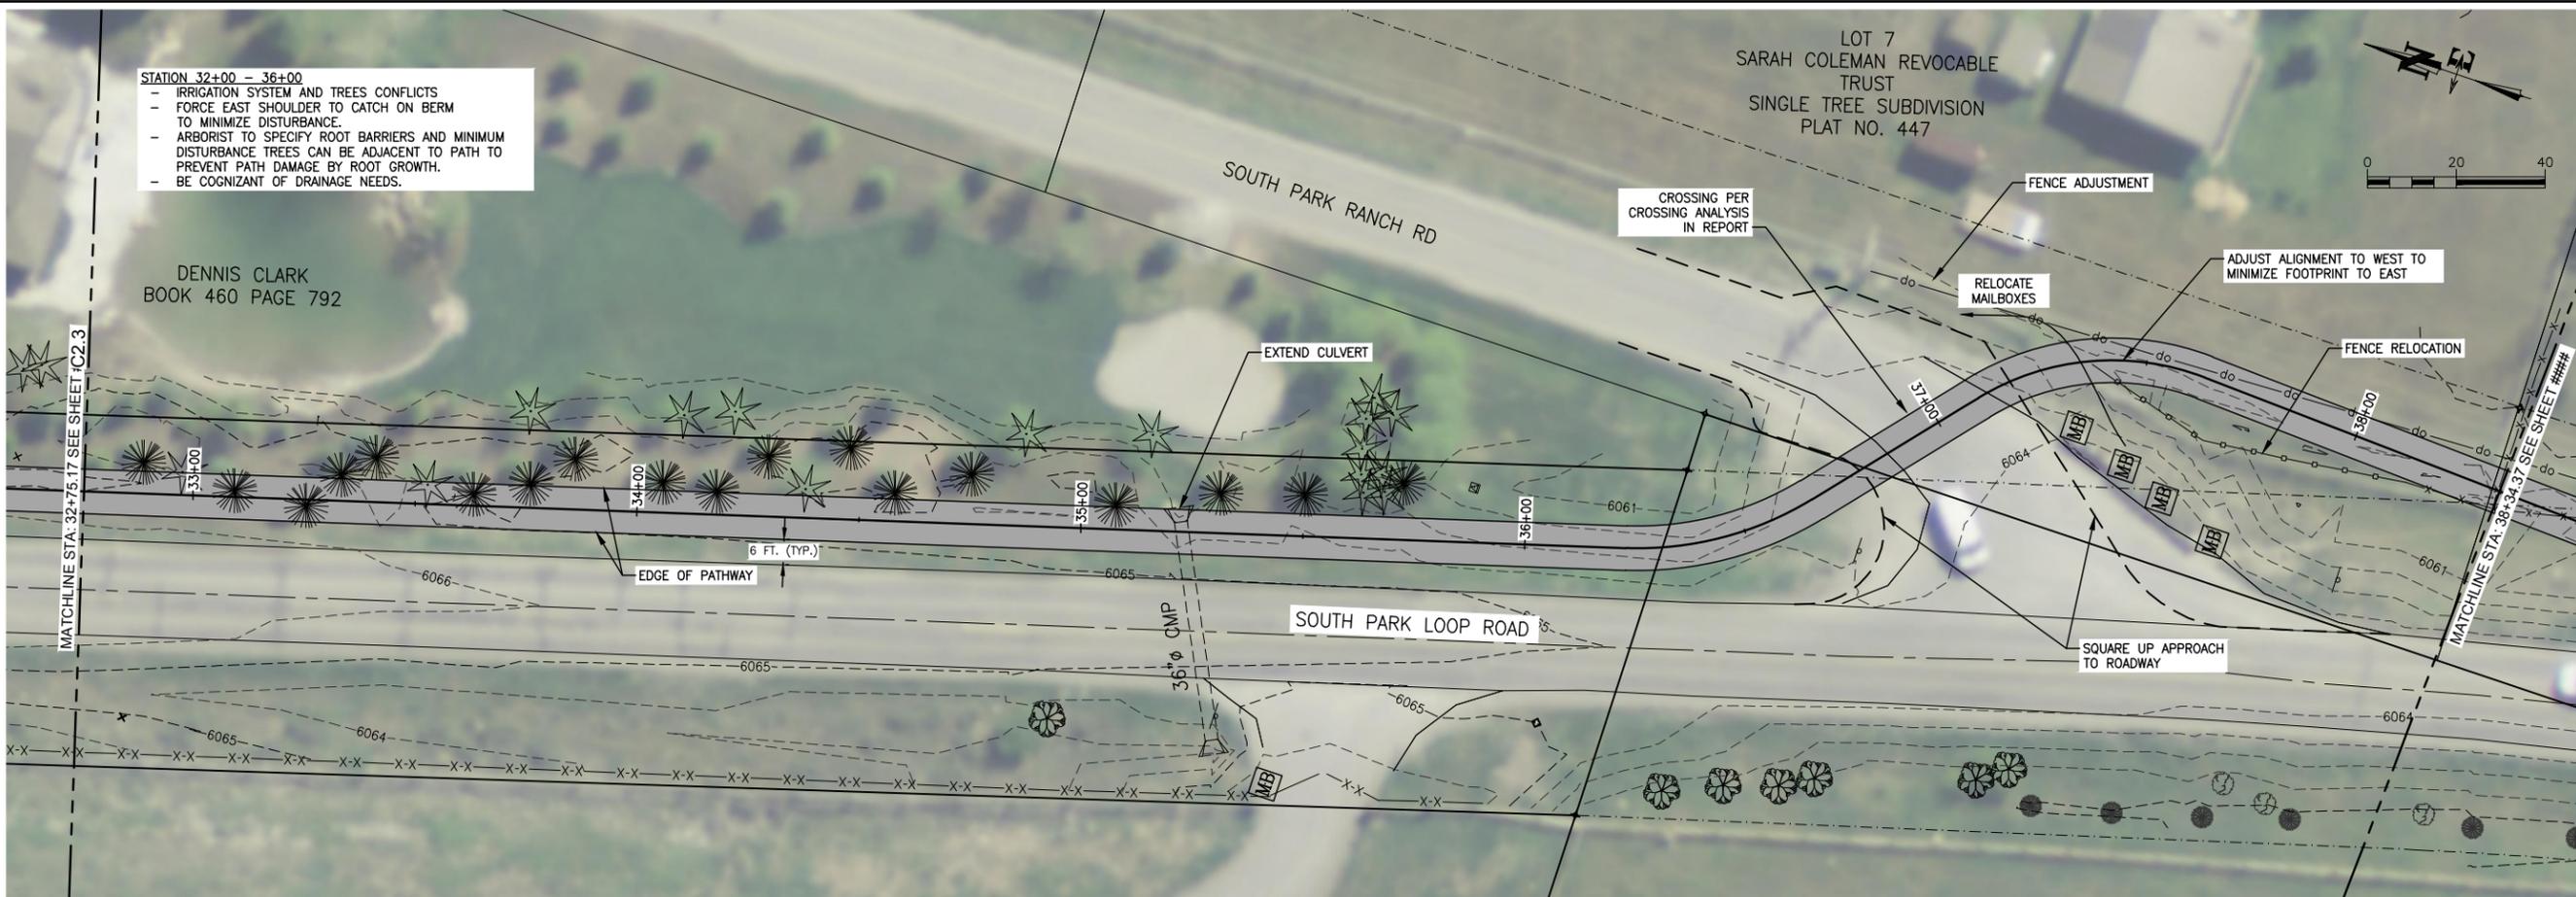

**CONTRACTOR NOTE:**  
 CAUTION: UNDERGROUND UTILITY LOCATIONS ARE NOT GUARANTEED, NOR IS THERE ANY GUARANTEE THAT ALL EXISTING UTILITIES (WHETHER FUNCTIONAL OR ABANDONED) WITHIN THE PROJECT AREA ARE SHOWN ON THESE DRAWINGS. THE CONTRACTOR SHALL DETERMINE THE EXACT LOCATION OF ALL UNDERGROUND UTILITIES BEFORE STARTING WORK. THE CONTRACTOR SHALL BE RESPONSIBLE FOR ALL DAMAGE RESULTING FROM CONTRACTORS WORK.


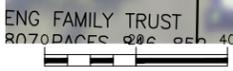


S:\Projects\2015\15-257-01\Drawings\South Park Loop Pathway Connector\Drawings\C2.4\DWG\DWG151131.dwg  
 DWG: 1/18/16 11:03:07 AM  
 PLOTTED BY: hschroeder  
 Jan 19 2016 11:03:07 AM  
 38+34.37 - 43+93.56

DRAWING NO C2.4	JOB NO 15-257-01	JOB TITLE SOUTH PARK LOOP CONNECTOR PATHWAY PROJECT TETON COUNTY, WY		DRAWING TITLE STATION 32+50 - 44+00	
		DATE 1/18/16		REV. NE DD SK -	
		SURVEYED		ENGINEERED	
		DRAWN		CHECKED	
		APPROVED			



**NELSON ENGINEERING**  
 P.O. BOX 1599, JACKSON WYOMING (307) 733-2087

S:\Projects\2016\101459 - South Park Loop Pathway Connector\Drawings\C2.5\DWG\DWG-151.dwg PLOTTED BY: karchner DATE PLOTTED: 1/18/16

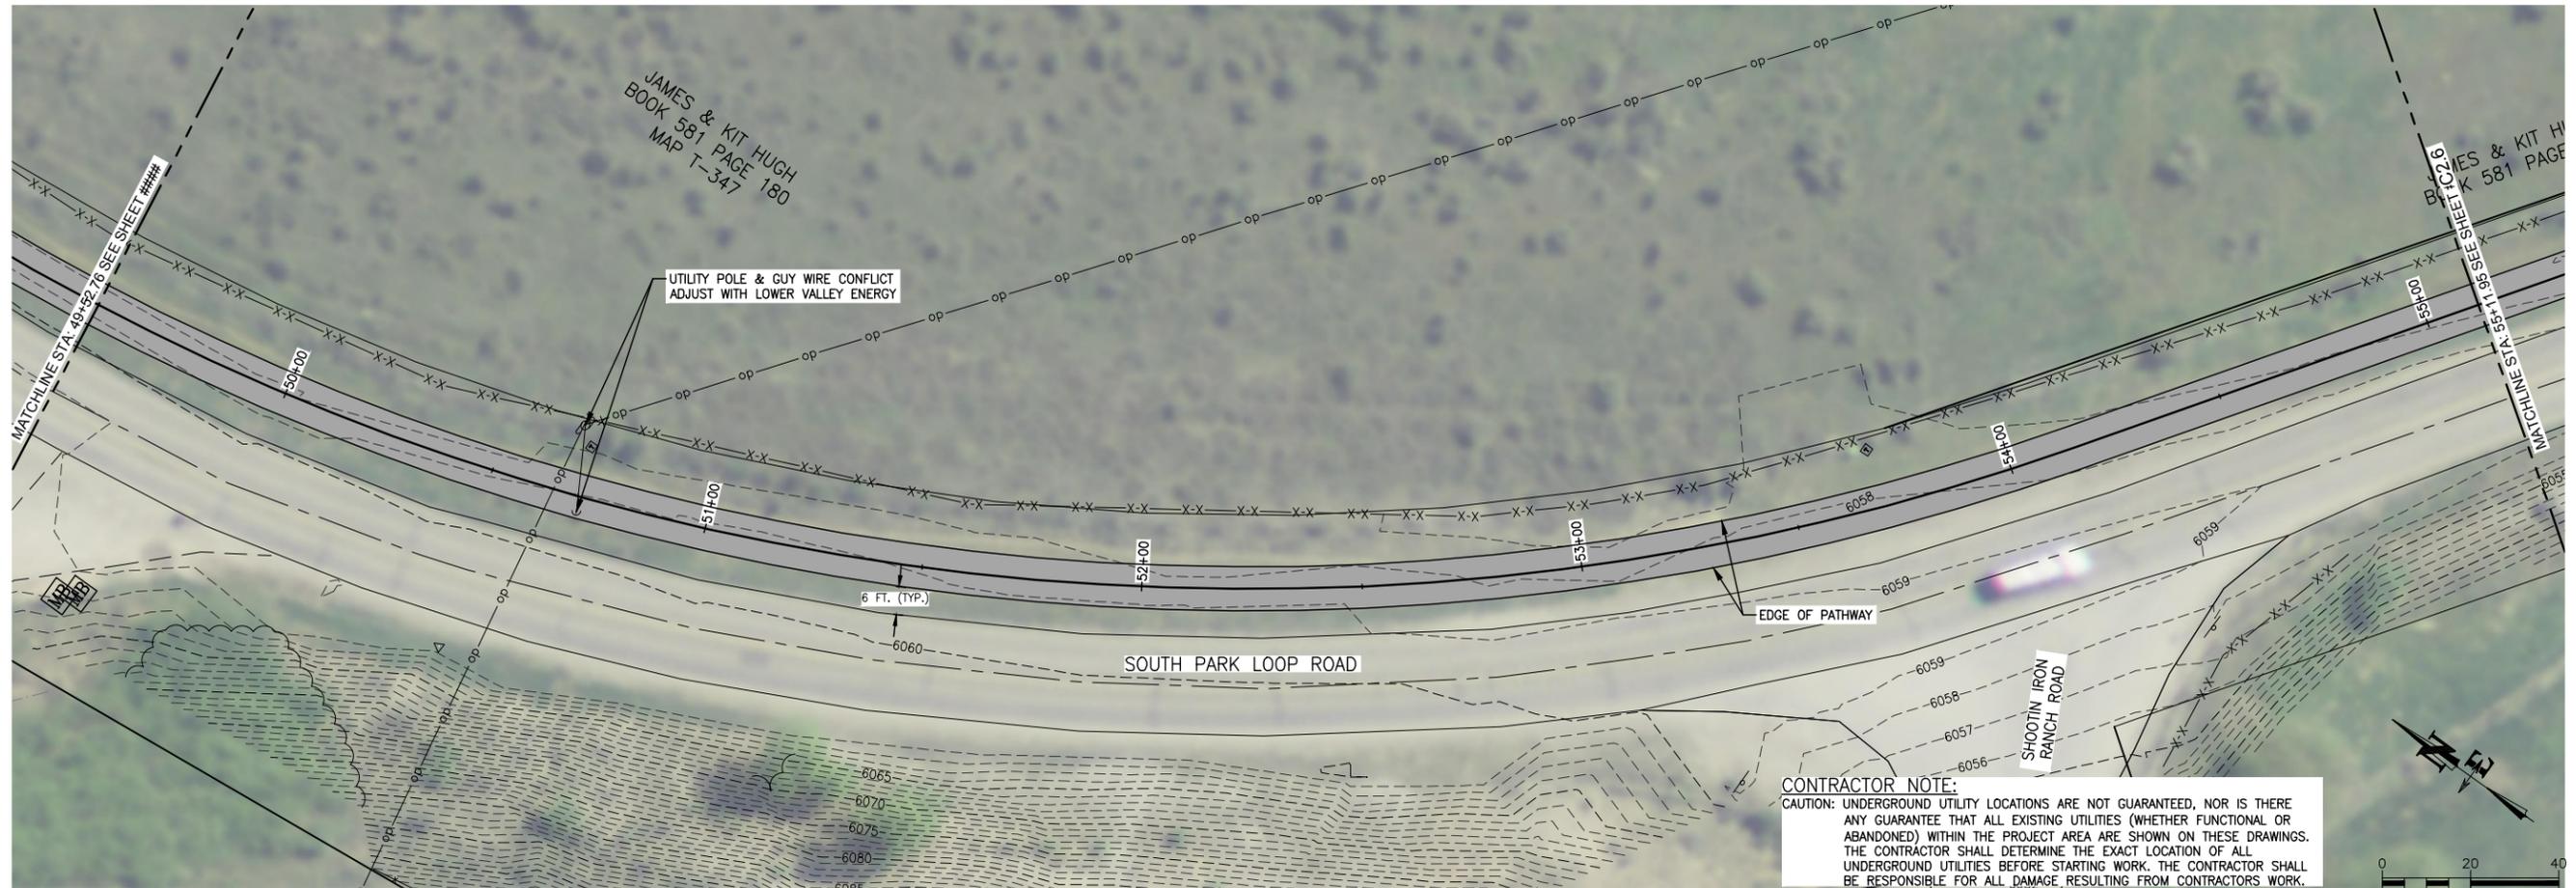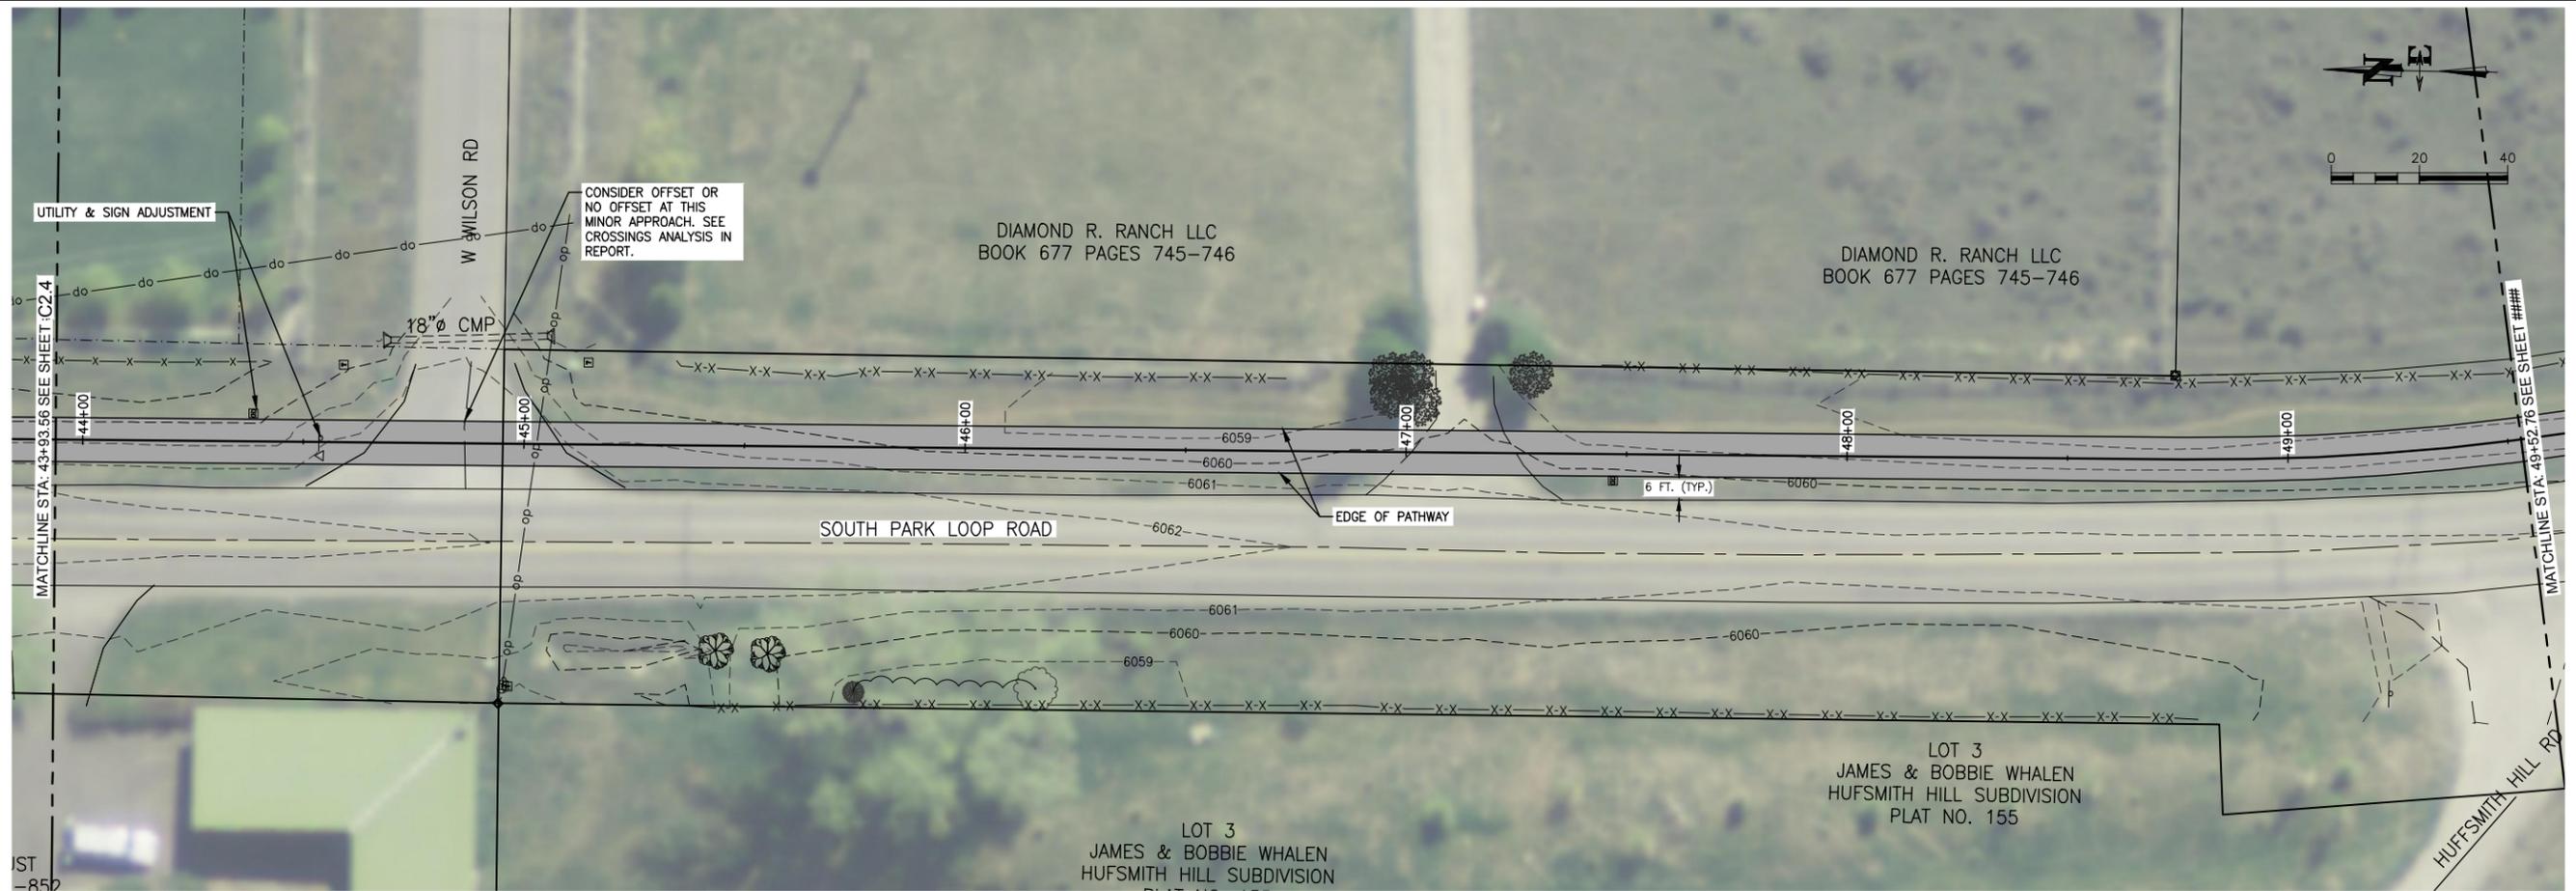

DRAWING NO C2.5	JOB TITLE SOUTH PARK LOOP CONNECTOR PATHWAY PROJECT TETON COUNTY, WY	DRAWING TITLE STATION 44+00 - 55+00	REV.				
			DATE	1/18/16	DESIGNED BY	NE	CHECKED BY
JOB NO 15-257-01			ENGINEERED BY	DD	DRAWN BY	SK	
			CHECKED BY	-	APPROVED BY	-	
			<b>NELSON ENGINEERING</b> P.O. BOX 1599, JACKSON WYOMING (307) 733-2087				

S:\Projects\2016\151-South Park Loop Pathway\Drawings\151-South Park Loop Pathway\151-South Park Loop Pathway.dwg, 01/19/2016 10:55:00 - 65x40 - Jan 19 2016 10:55:00 - PLOTTED BY: karchner DWG: 151

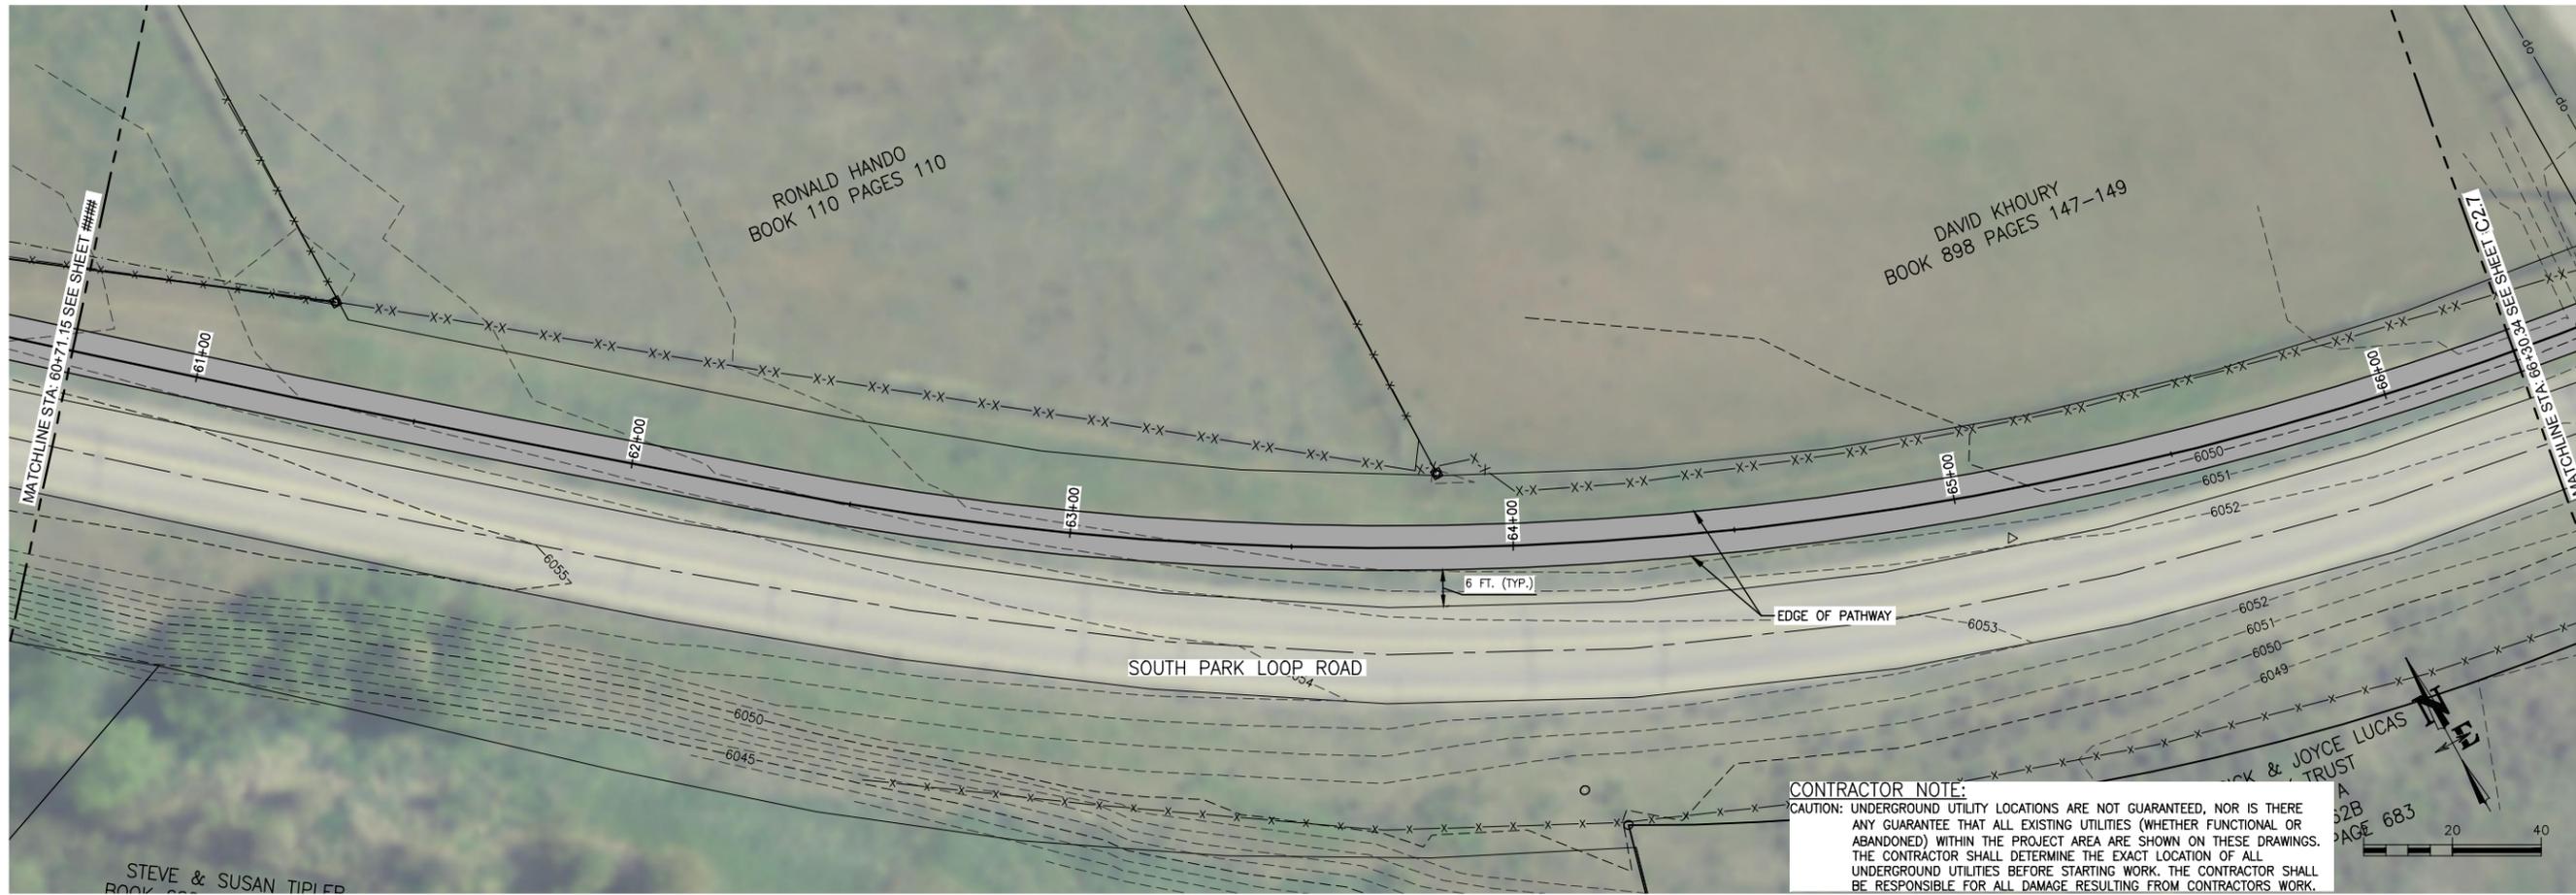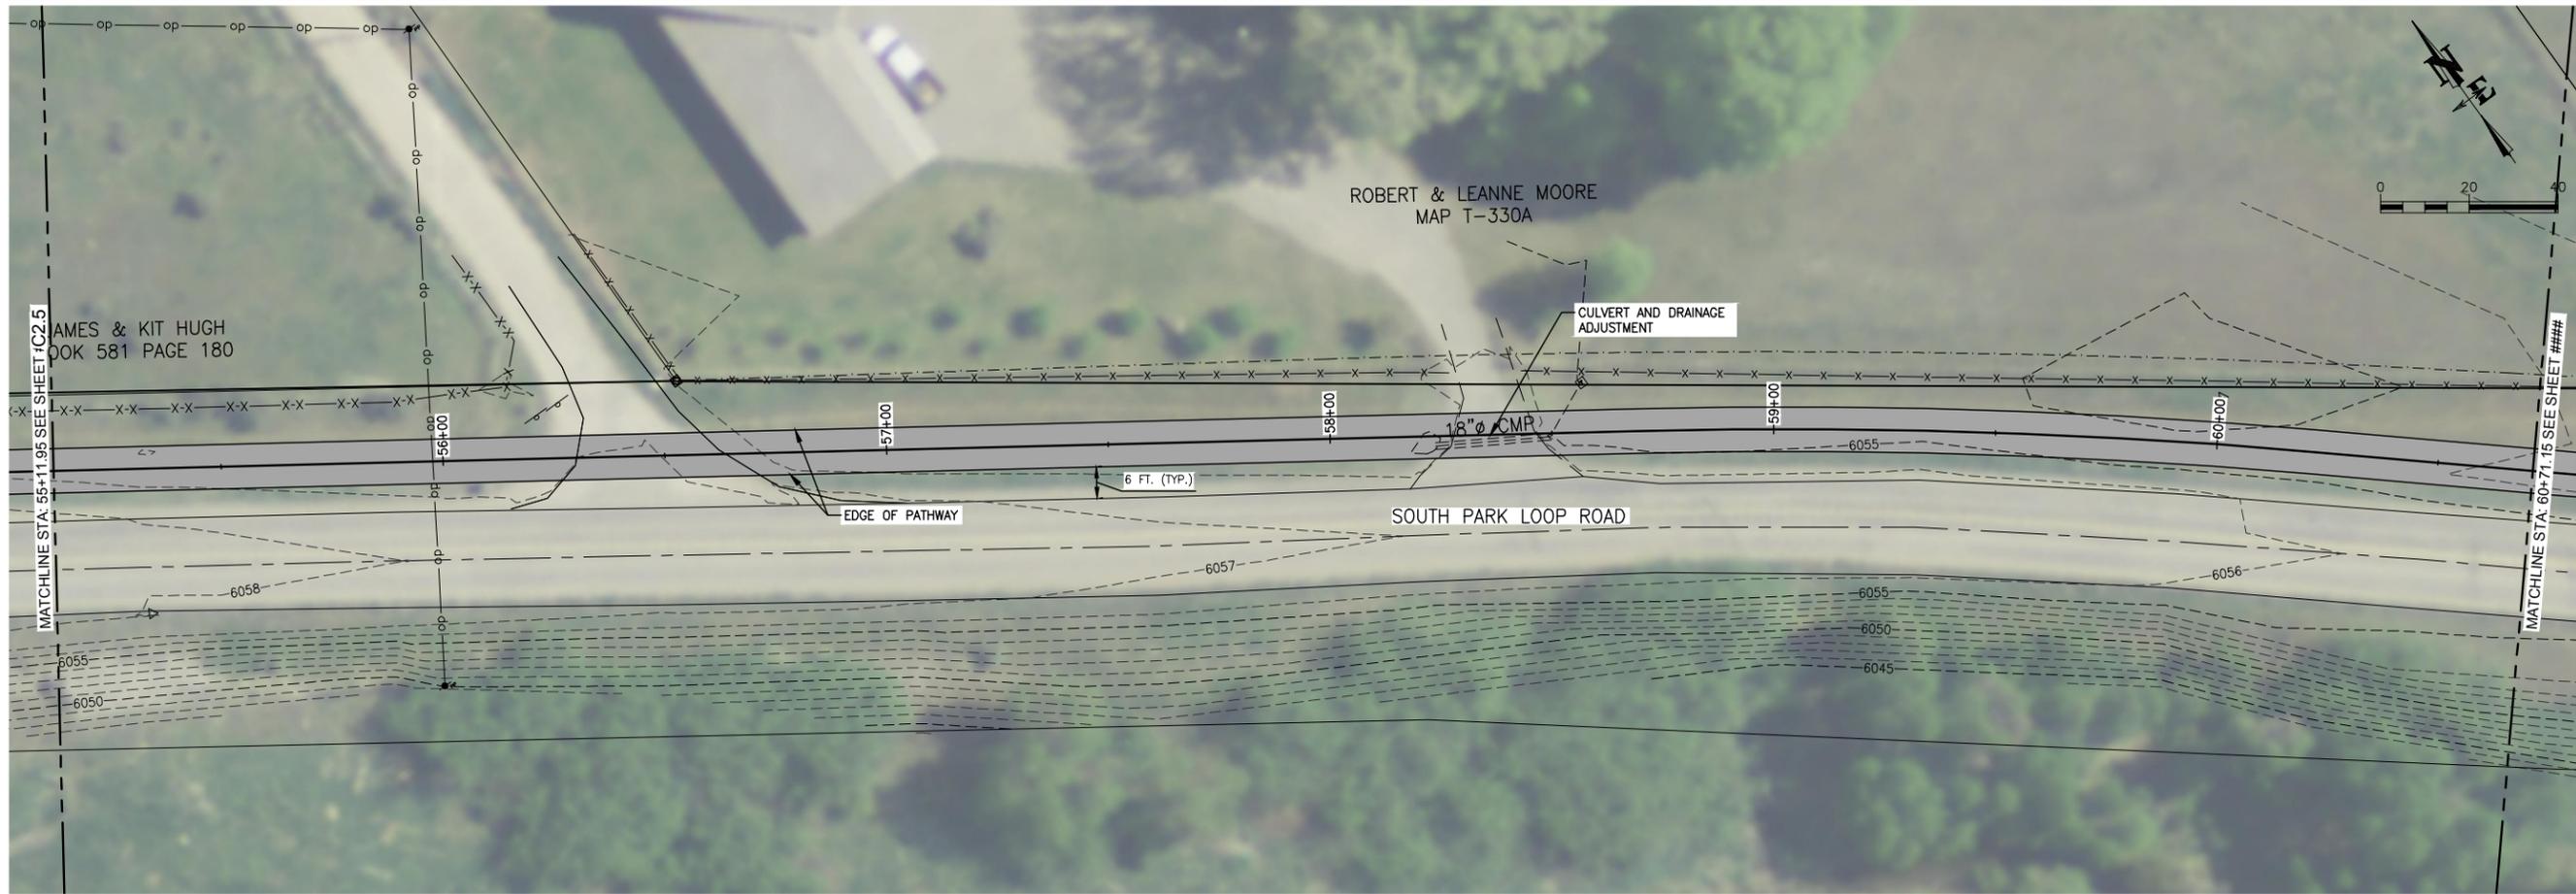



**CONTRACTOR NOTE:**  
 CAUTION: UNDERGROUND UTILITY LOCATIONS ARE NOT GUARANTEED, NOR IS THERE ANY GUARANTEE THAT ALL EXISTING UTILITIES (WHETHER FUNCTIONAL OR ABANDONED) WITHIN THE PROJECT AREA ARE SHOWN ON THESE DRAWINGS. THE CONTRACTOR SHALL DETERMINE THE EXACT LOCATION OF ALL UNDERGROUND UTILITIES BEFORE STARTING WORK. THE CONTRACTOR SHALL BE RESPONSIBLE FOR ALL DAMAGE RESULTING FROM CONTRACTORS WORK.

DRAWING NO C2.6	JOB NO 15-257-01	JOB TITLE SOUTH PARK LOOP CONNECTOR PATHWAY PROJECT TETON COUNTY, WY		DRAWING TITLE STATION 55+00 - 66+50		DATE 1/18/16	REV. -	
		JOB TITLE		DRAWING TITLE				SURVEYED NE
<p align="center"><b>NELSON ENGINEERING</b>                  P.O. BOX 1599, JACKSON WYOMING (307) 733-2087</p>								





S:\Projects\2015\15-257-01 - South Park Loop Pathway Connector\Drawings\CD\PLANS\CDP-ATW\WAY CLANG CD1808-50 - 99-50 - Jan 19 2016 11:24:42 on PLOTTER D:\work\dwg\DWG\FIRMAT 191

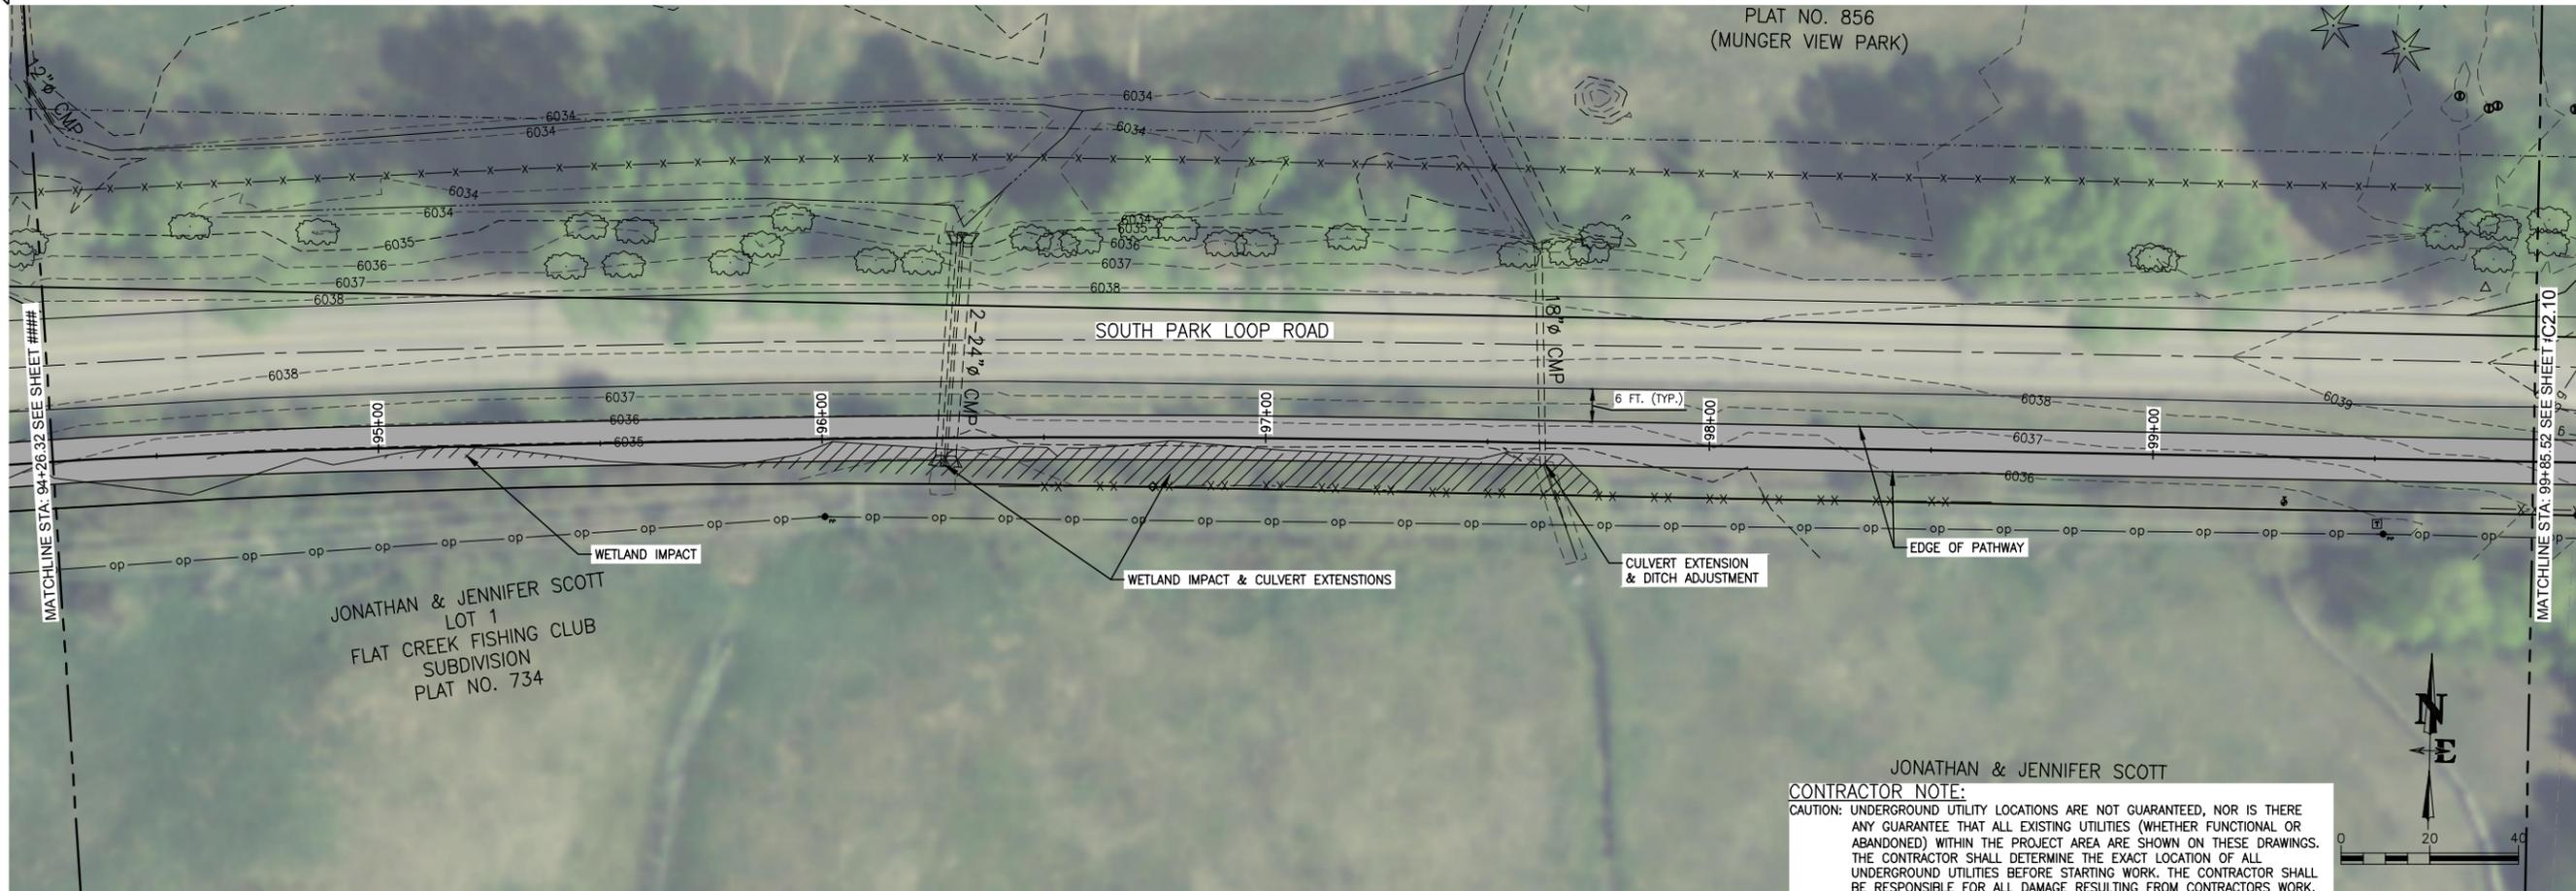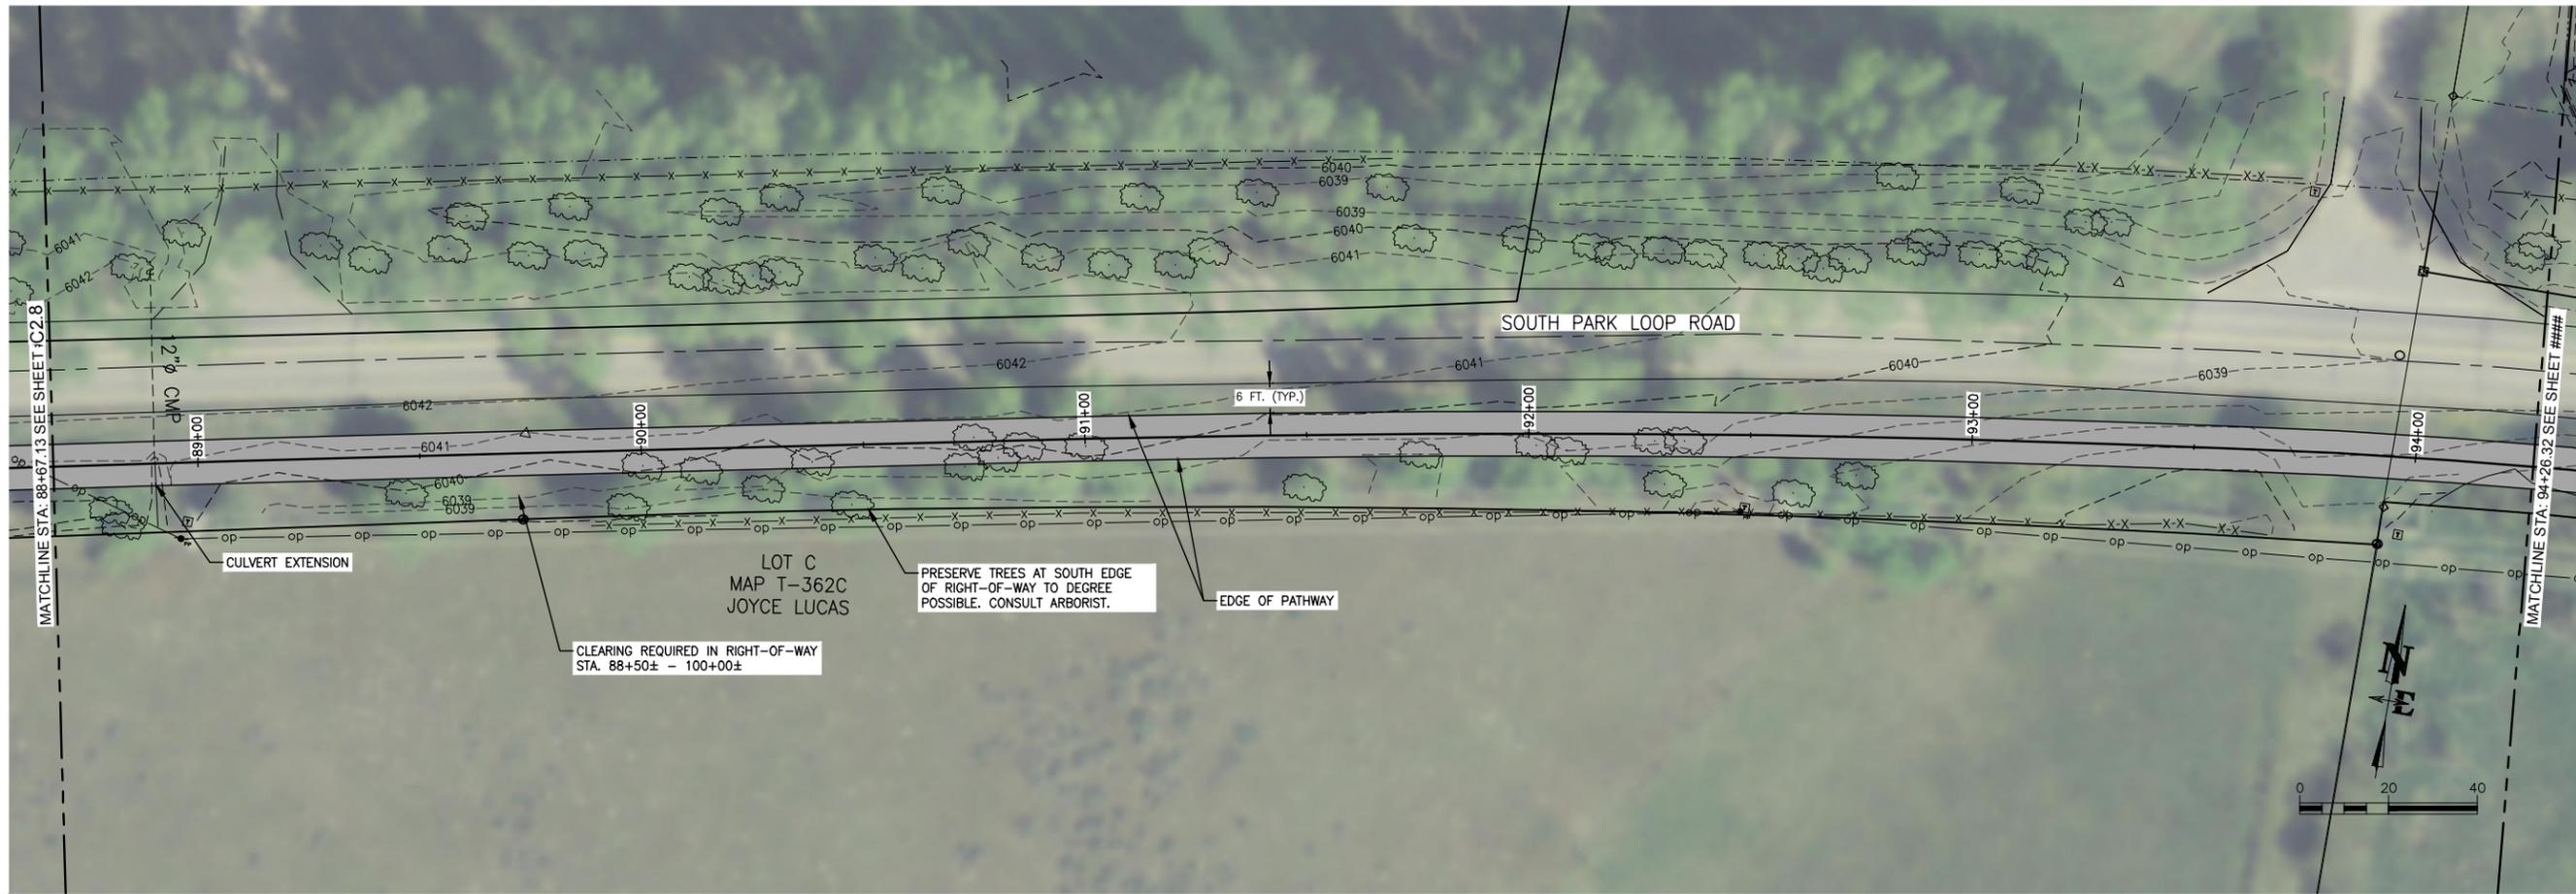


JONATHAN & JENNIFER SCOTT  
**CONTRACTOR NOTE:**  
CAUTION: UNDERGROUND UTILITY LOCATIONS ARE NOT GUARANTEED, NOR IS THERE ANY GUARANTEE THAT ALL EXISTING UTILITIES (WHETHER FUNCTIONAL OR ABANDONED) WITHIN THE PROJECT AREA ARE SHOWN ON THESE DRAWINGS. THE CONTRACTOR SHALL DETERMINE THE EXACT LOCATION OF ALL UNDERGROUND UTILITIES BEFORE STARTING WORK. THE CONTRACTOR SHALL BE RESPONSIBLE FOR ALL DAMAGE RESULTING FROM CONTRACTORS WORK.


DRAWING NO C2.9	JOB NO 15-257-01	JOB TITLE SOUTH PARK LOOP CONNECTOR PATHWAY PROJECT TETON COUNTY, WY		DRAWING TITLE STATION 88+50 - 99+50		DATE 1/18/16	REV. -
		APPROVED	CHECKED	DRAWN	ENGINEERED		

**NELSON ENGINEERING**  
P.O. BOX 1599, JACKSON WYOMING (307) 733-2087

S:\Projects\2016\15-257-01\Drawings\15-257-01-01.dwg (15-257-01) - Jan 19 2016 10:52:22 am RUTHEE B. Karchner DWG FRM#11 151

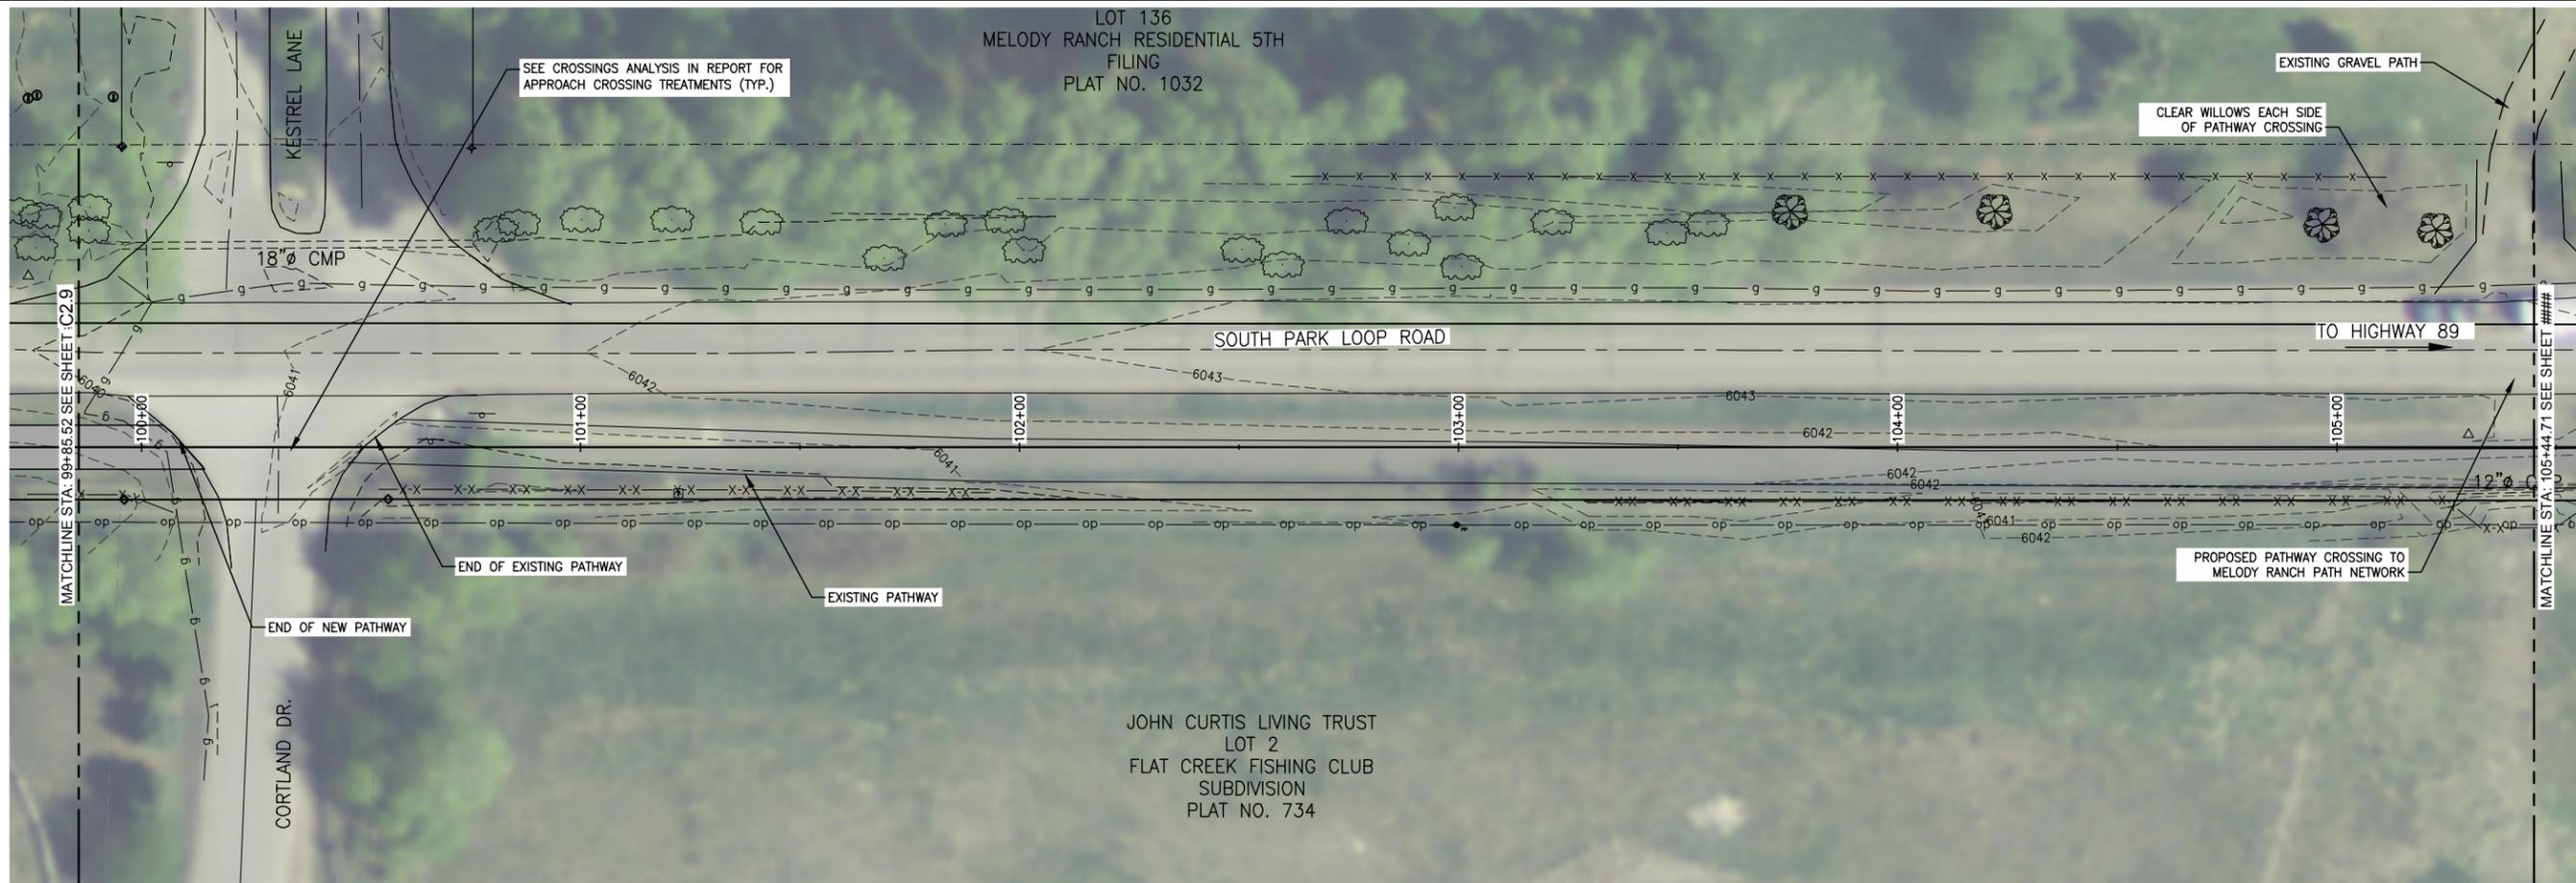

**CONTRACTOR NOTE:**  
CAUTION: UNDERGROUND UTILITY LOCATIONS ARE NOT GUARANTEED, NOR IS THERE ANY GUARANTEE THAT ALL EXISTING UTILITIES (WHETHER FUNCTIONAL OR ABANDONED) WITHIN THE PROJECT AREA ARE SHOWN ON THESE DRAWINGS. THE CONTRACTOR SHALL DETERMINE THE EXACT LOCATION OF ALL UNDERGROUND UTILITIES BEFORE STARTING WORK. THE CONTRACTOR SHALL BE RESPONSIBLE FOR ALL DAMAGE RESULTING FROM CONTRACTORS WORK.

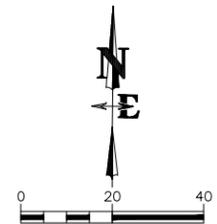

DRAWING NO C2.10	JOB TITLE SOUTH PARK LOOP CONNECTOR PATHWAY PROJECT TETON COUNTY, WY	DRAWING TITLE STATION 99+50 - 105+44.71	DATE	1/18/16	REV.
			ENGINEERED	NE	
JOB NO 15-257-01			DRAWN	DD	
			CHECKED	SK	
			APPROVED	-	

**NELSON  
ENGINEERING**  
P.O. BOX 1599, JACKSON WYOMING (307) 733-2087